


FORM No. I.

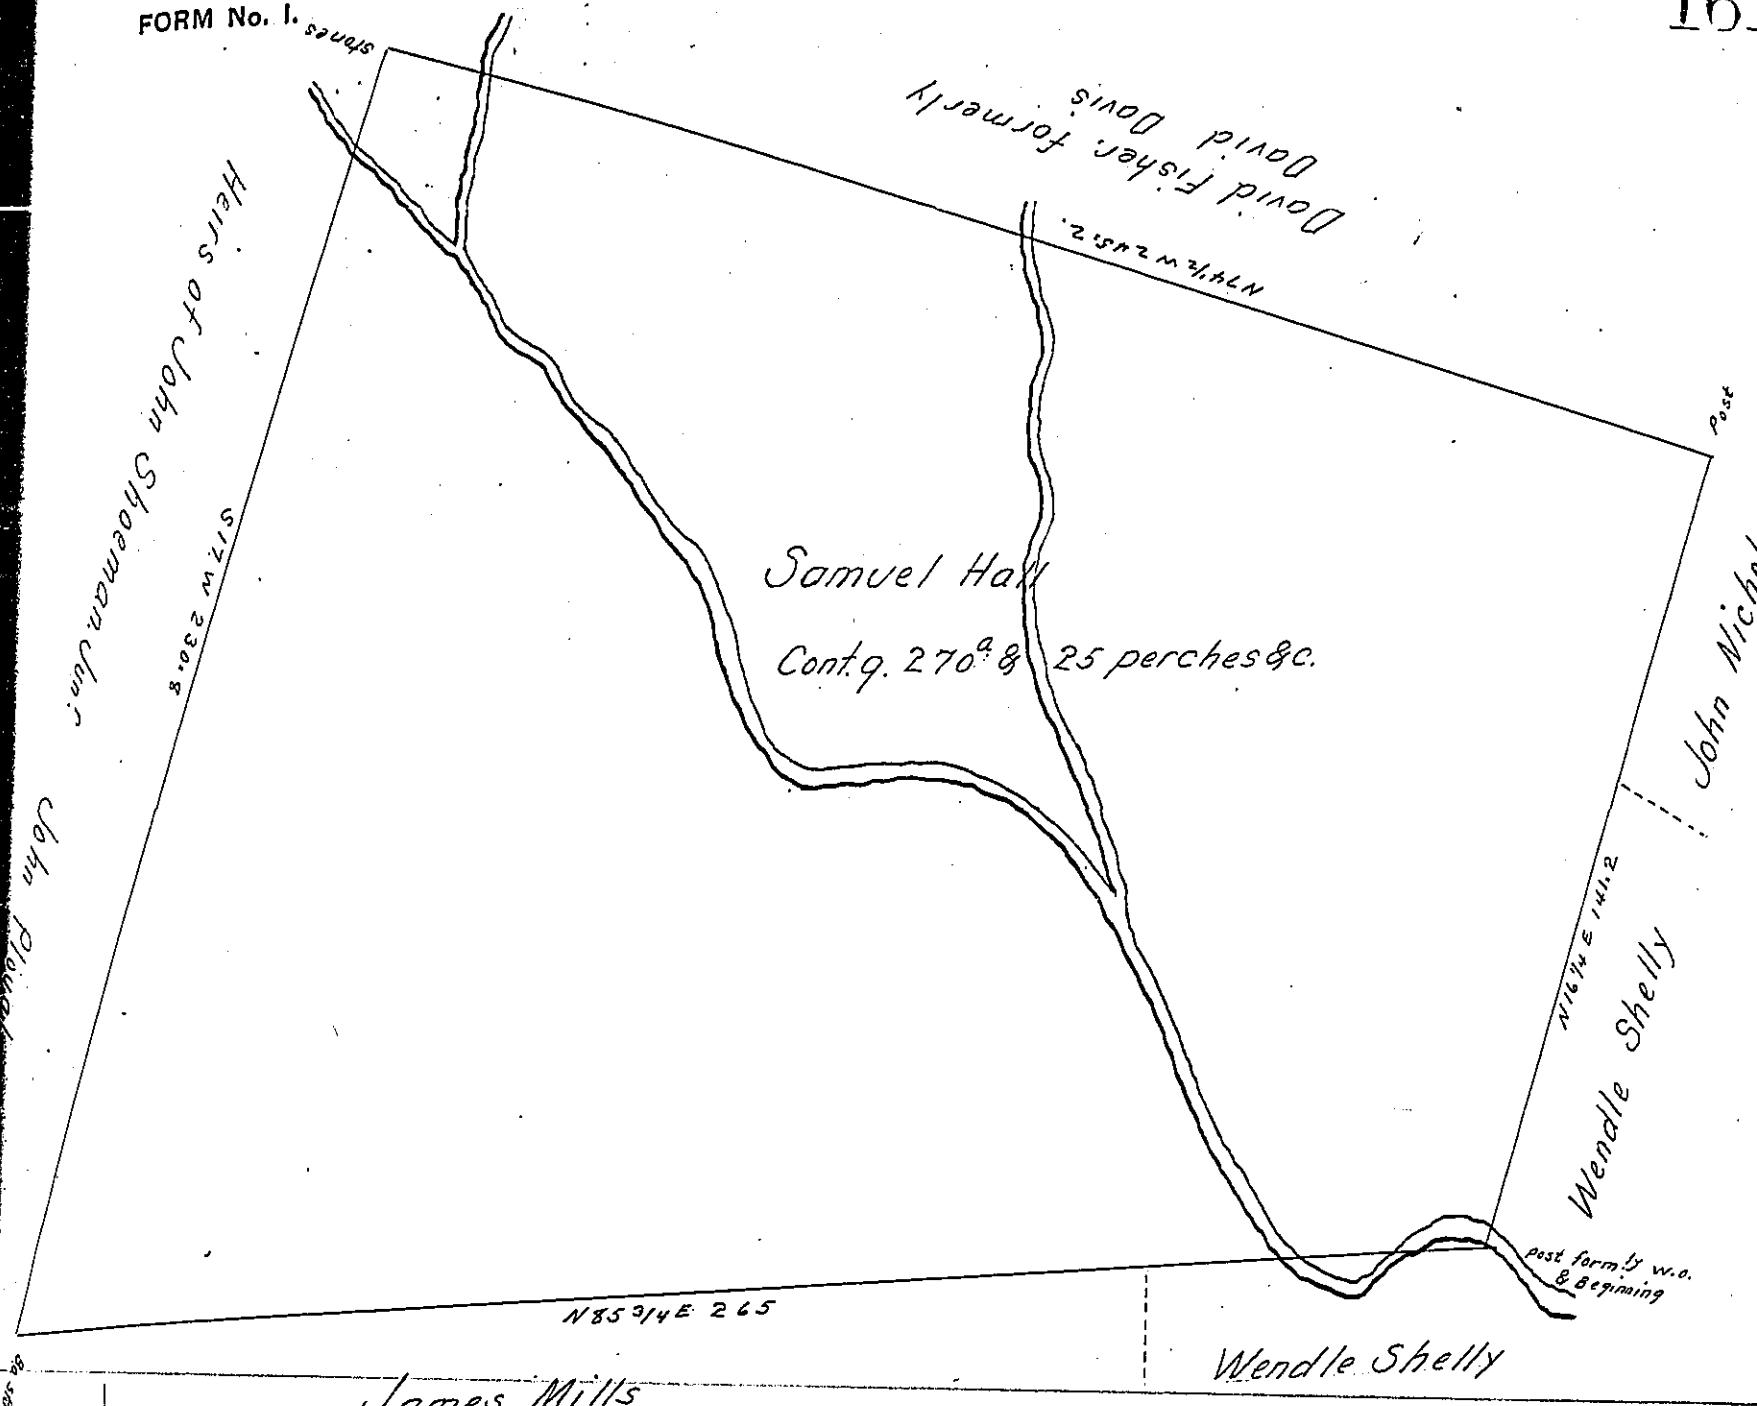

Situate in Newbury and Fairview Townships on a Branch of Fishing Creek in the County of York. Containing as above set forth 270<sup>1</sup>/<sub>8</sub> 25 perches and Allowance which was Originally Surveyed In pursuance of a Warrant for 300<sup>9</sup>. Granted to Samuel Hall. Dated the 21<sup>st</sup> Day of February Anno Domini 1737. Resurveyed by the old lines on the 18<sup>th</sup> Day of September Anno Domini 1809. at the request of the Present owners. John Shoeman. John Fettrow and Anthony Zinger who desire the same to be returned for Confirmation.

To Andrew Porter, Esquire } per  
Surveyor General } Jacob Spangler, O.S.  
Lancaster Pa }

IN TESTIMONY that the above is a copy of the original remaining on file in the Department of Internal Affairs of Pennsylvania, made conformably to an Act of Assembly approved the 16th day of February, 1833, I have hereunto set my Hand and caused the Seal of said Department to be affixed at Harrisburg, this thirtieth day of March 1905.

*Jacob R. Penn*  
Secretary of Internal Affairs.