


John Mc Lanahan

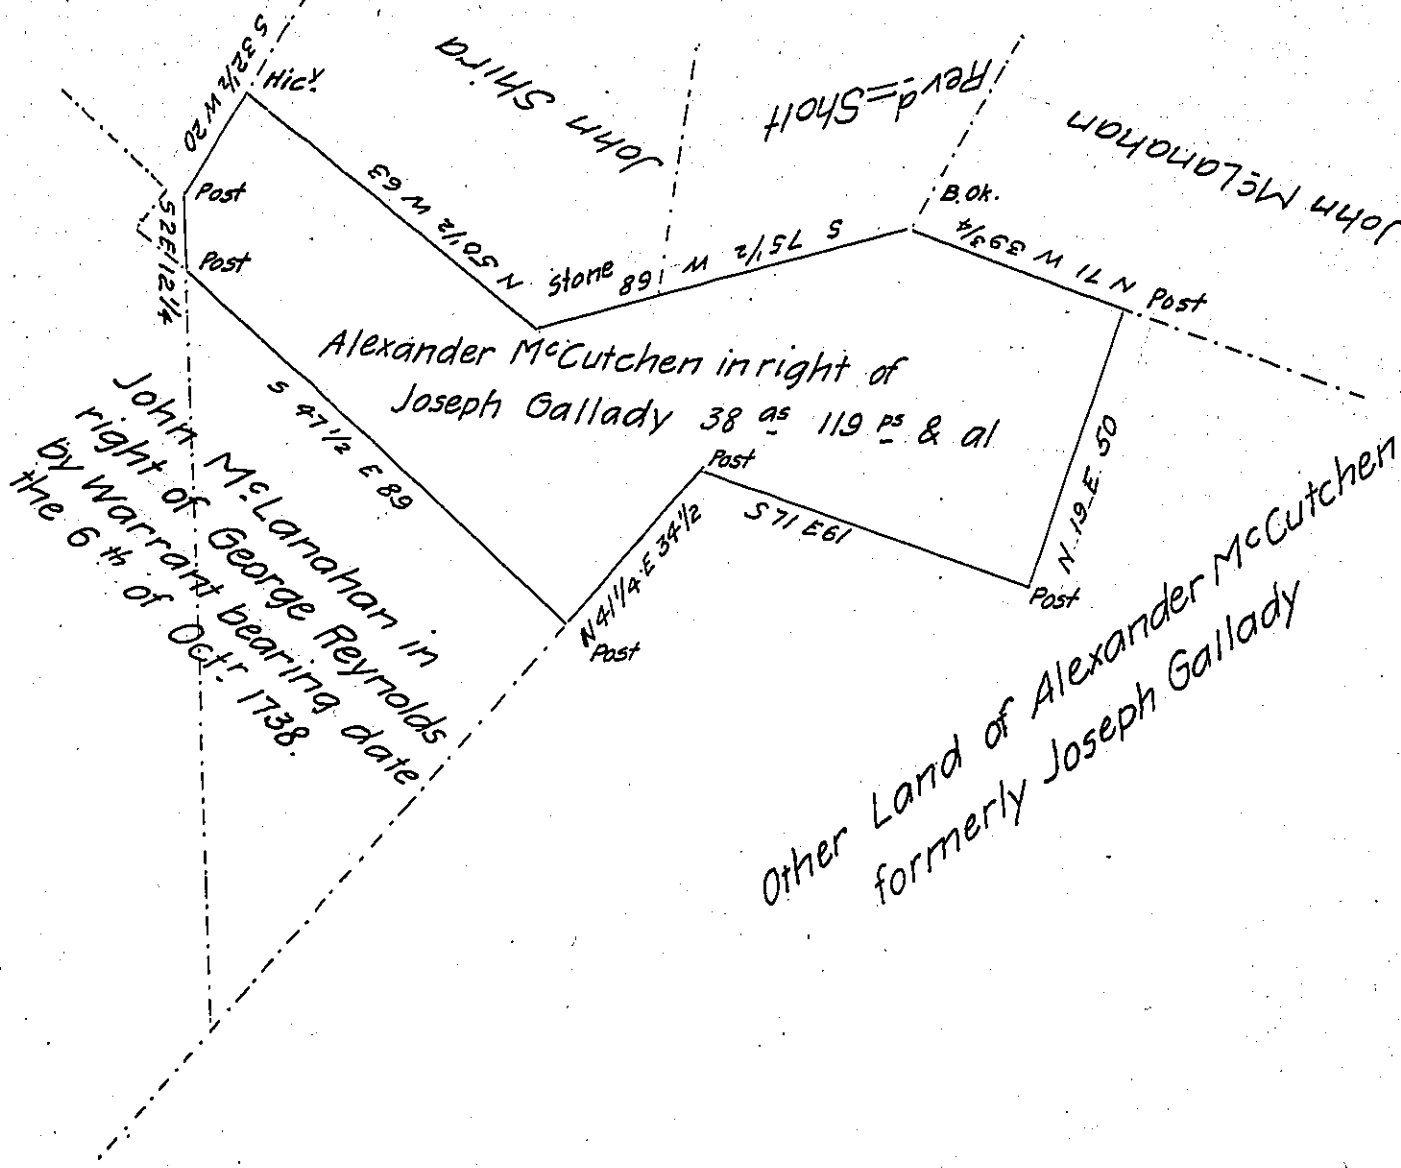

A draught of a tract of land situate in Antrim Township Franklin County containing thirty eight acres and one hundred & nineteen perches & allowance of six per cent for roads &c. Resurveyed the 10<sup>th</sup> of December 1822 for Alexander McCutchen in pursuance of an order of the honorable the Board of Property bearing date the 18<sup>th</sup> May 1812. Granted for the purpose of correcting an error in the former Survey made in pursuance of a warrant granted to Joseph Gallady bearing date the 13<sup>th</sup> of May 1763.

W<sup>m</sup> S. Davis D.S.

To Samuel Cochran Esq<sup>r</sup>  
 Surveyor Gen<sup>l</sup> of Penn<sup>a</sup>

IN TESTIMONY that the above is a copy of the original remaining on file in the Department of Internal Affairs of Pennsylvania, made conformably to an Act of Assembly approved the 16th day of February, 1833, I have hereunto set my Hand and caused the Seal of said Department to be affixed at Harrisburg, this first day of February 1905

*Isaac R. Brown*  
 Secretary of Internal Affairs.