


N.B. The parallel lines are shortened

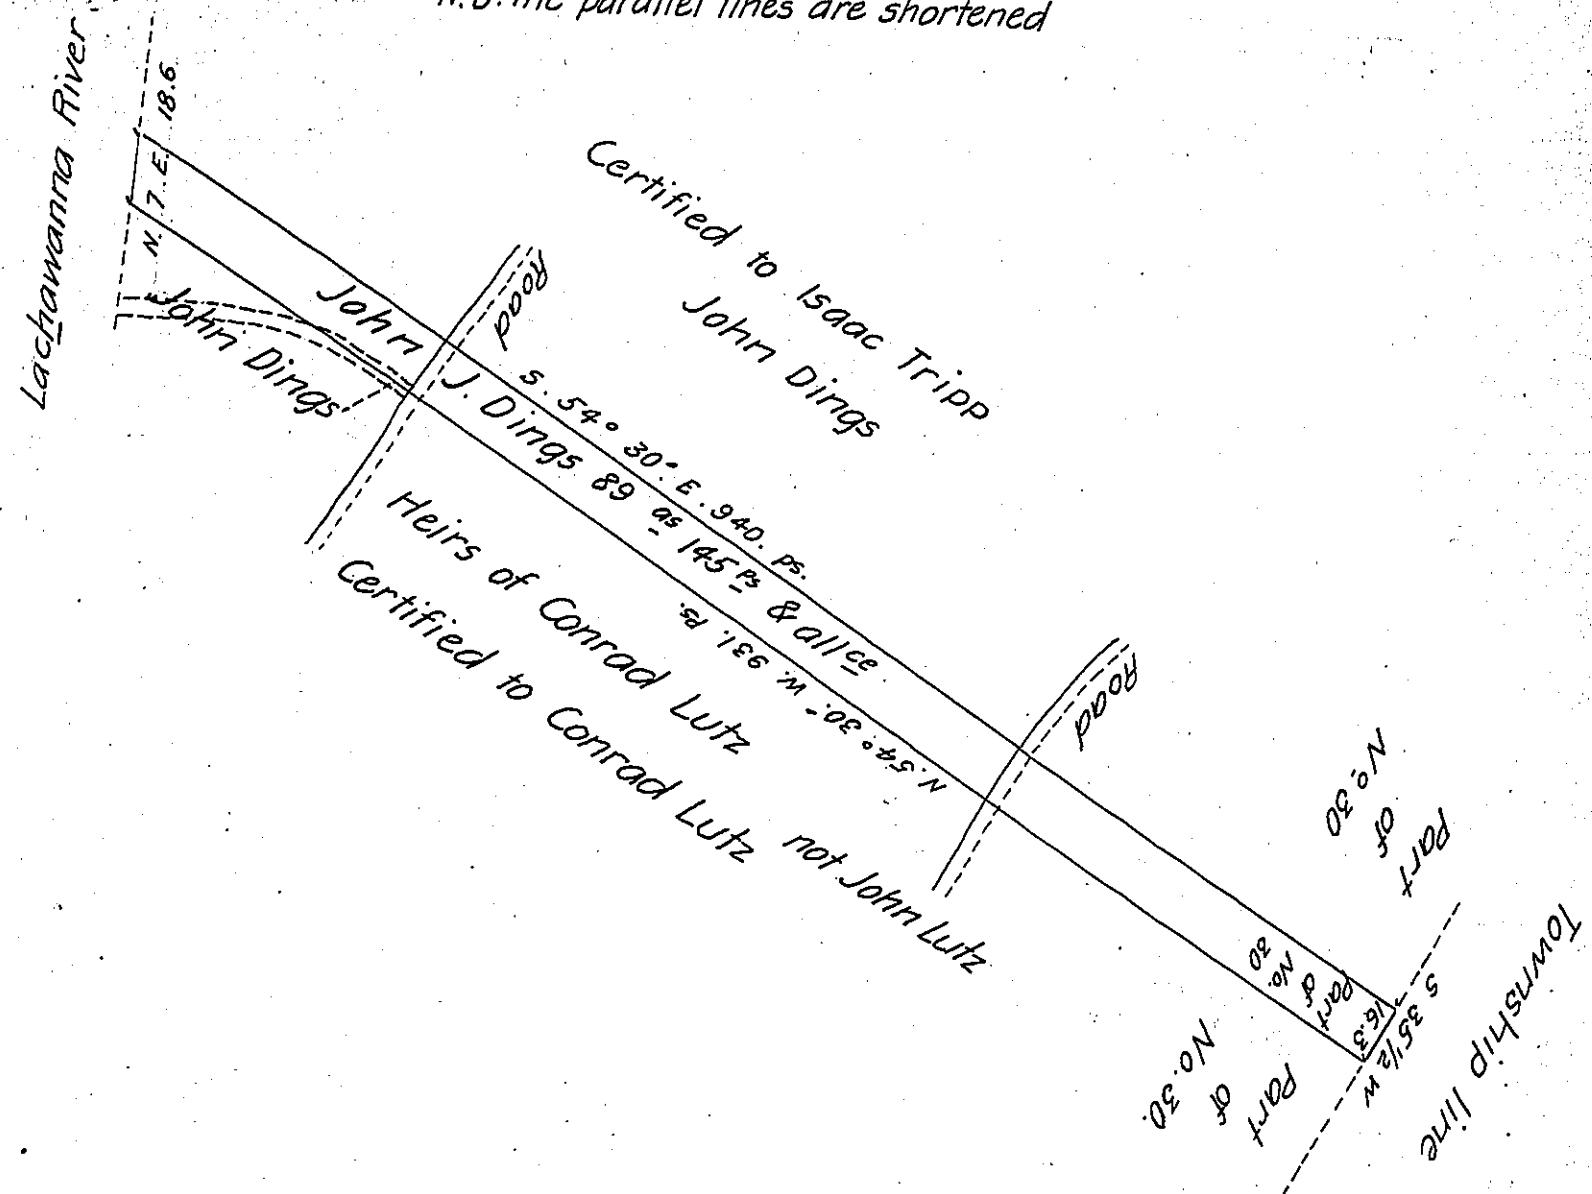

Draught of a tract of land situate in Providence one of the
seventeen Townships in Luzerne County, being part of lot number thirty
in that Township and containing one hundred and fifty six acres and
eighty nine acres and one hundred and forty five perches, with the usual
allowance for roads &c. Surveyed the above described tract of land
for John J. Dings the 19th day of May 1819 By virtue of his warrant
dated the 6th day of March 1819

To Jacob Spangler Esqr.

John Bennet D.S.

Surv Gen'

N.B. The above described tract of land was also granted
ed by warrant to Stephen Griffin by a warrant dated March 20th 1819
John J. Dings and family reside upon the above described tract of
land

*IN TESTIMONY that the above is a copy of the original remaining on file in
the Department of Internal Affairs of Pennsylvania, made
conformably to an Act of Assembly approved the 16th day of
February, 1833, I have hereunto set my Hand and caused
the Seal of said Department to be affixed at Harrisburg,
this twenty fourth day of February 1905*

Secretary of Internal Affairs.