


Richard Beeson

Situated in Wharton Township Fayette County.

Barnabas M'Shane

Robert Irwin

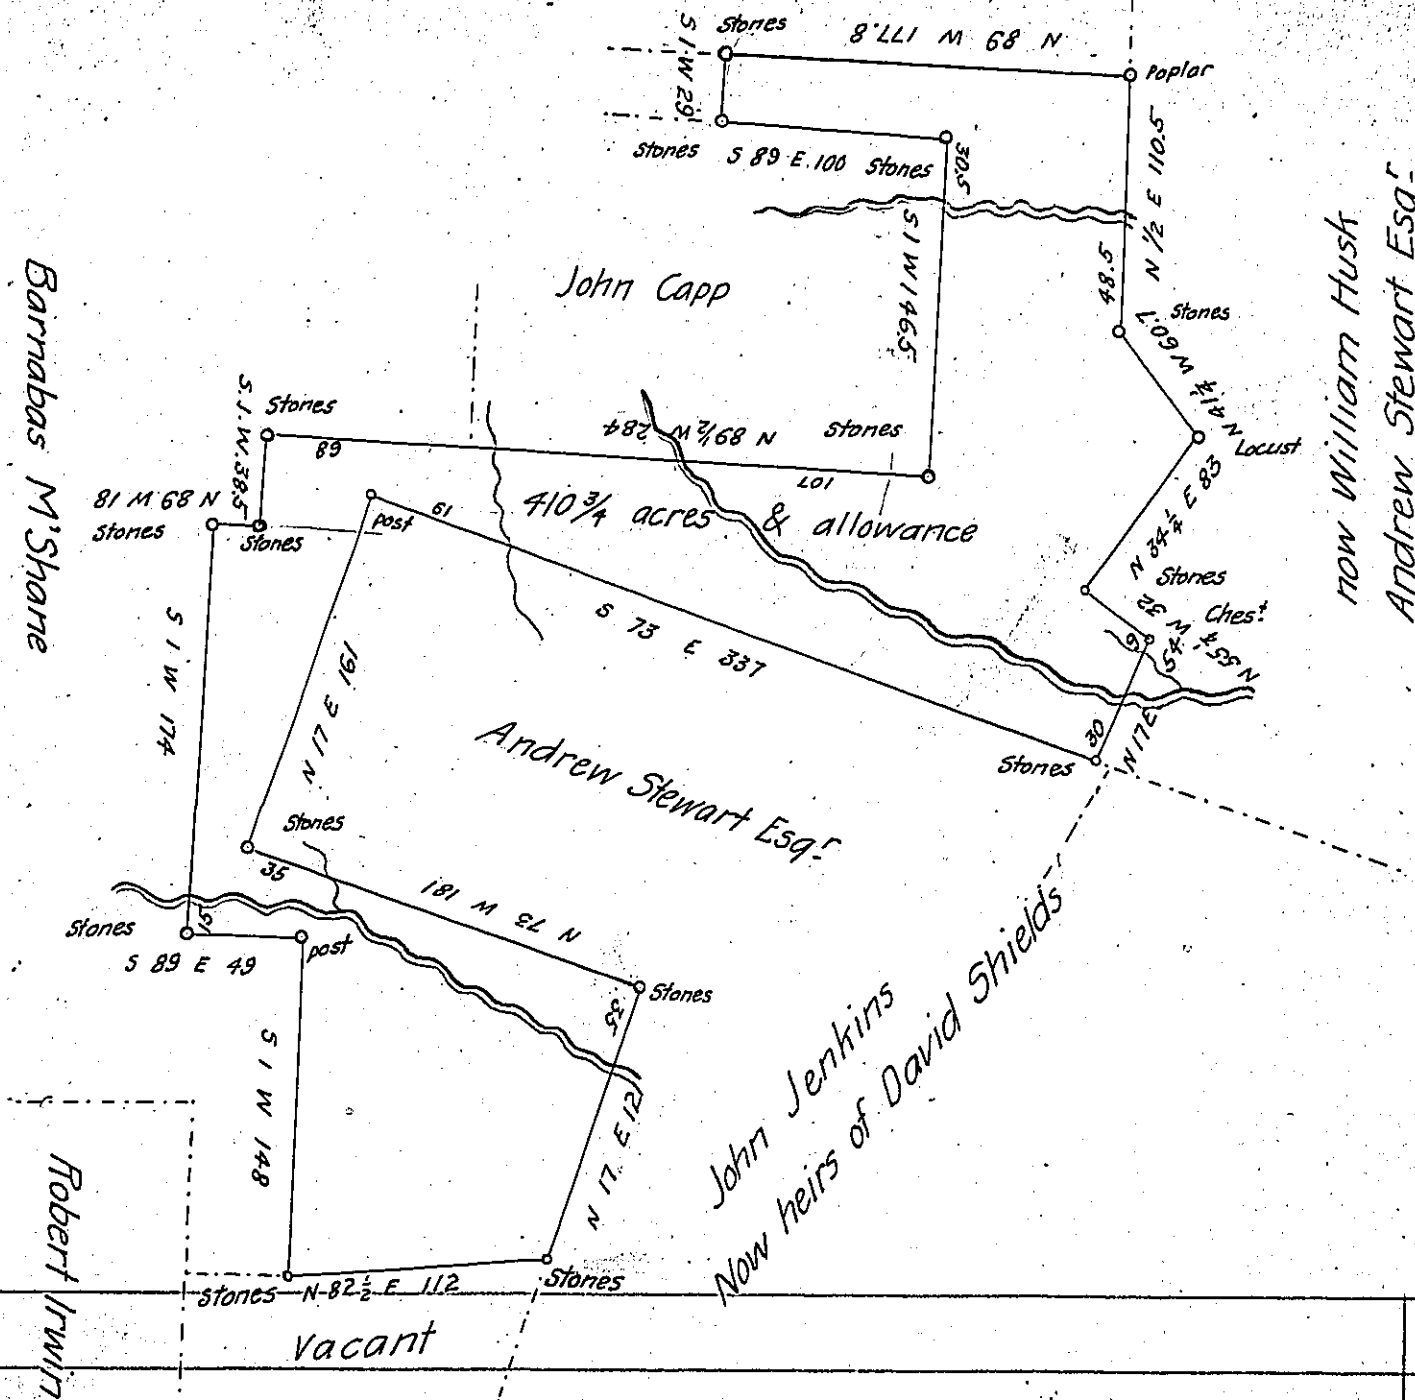

now William Husk
Andrew Stewart Esq.

c. 83. 205

Surveyed August 19th & 20th 1836 for Andrew Stewart

Esq. in pursuance of a warrant granted to Lindsay Husk February 10th 1794 including 2 dwellings about 8 acres cleared and improved about 6 years

William Griffith

To John Taylor Esq.

Surveyor General.

IN TESTIMONY that the above is a copy of the original remaining on file in the Department of Internal Affairs of Pennsylvania, made conformably to an Act of Assembly approved the 16th day of February, 1833, I have hereunto set my Hand and caused the Seal of said Department to be affixed at Harrisburg, this fifth day of April 1905

Isaac R. Brown
Secretary of Internal Affairs.