


C. 86 89

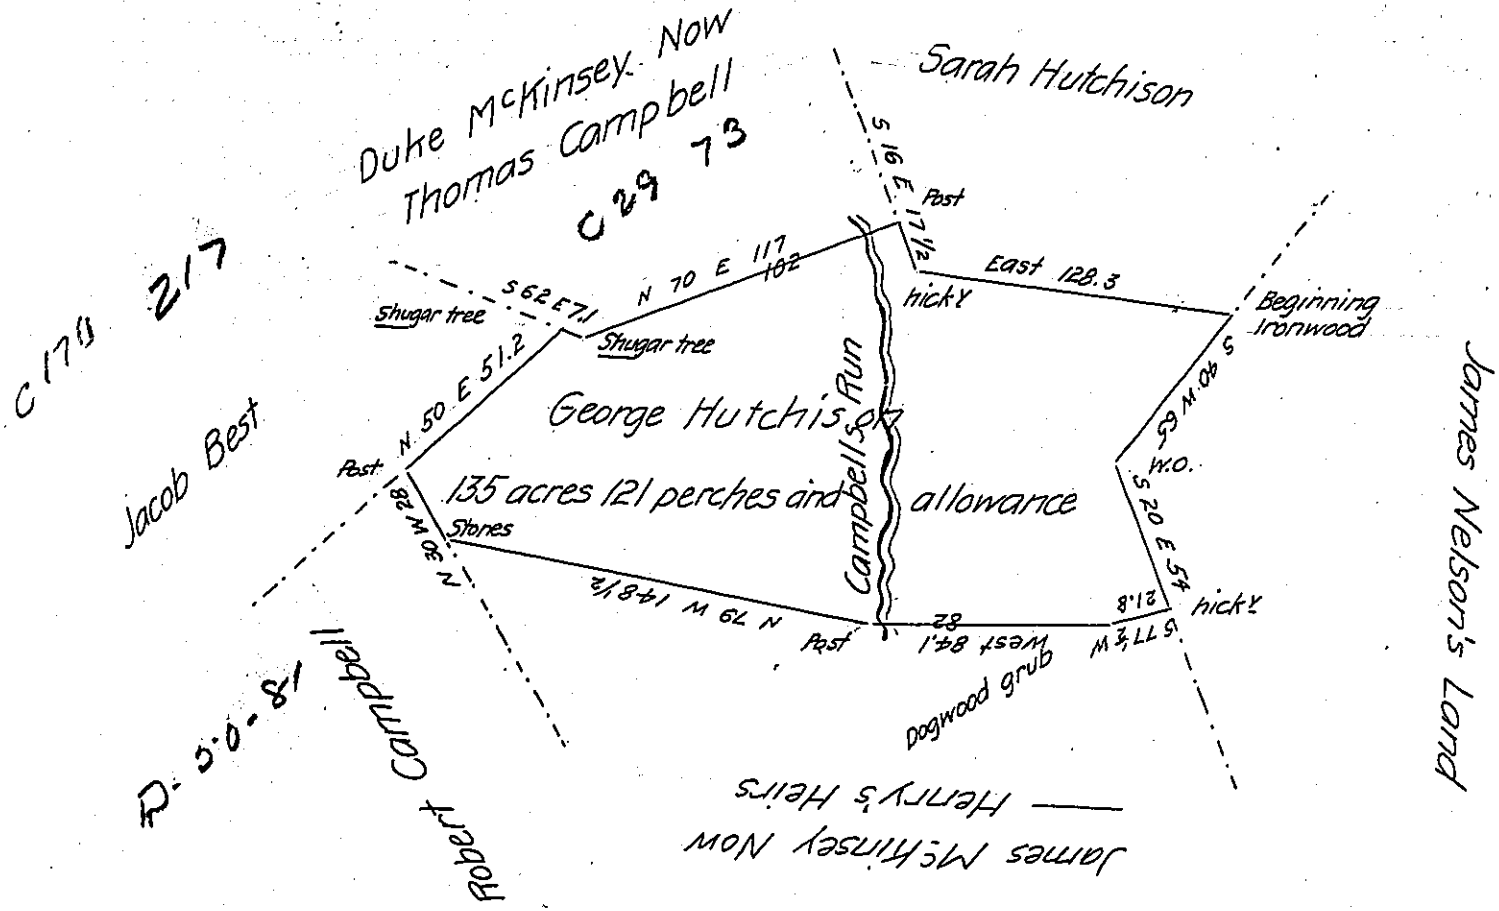

Surveyed February 15th 1825 the above described tract of land in pursuance of Warrant granted to George Hutchison dated December 17th 1789 containing one hundred and thirty five acres one hundred and twenty ^{one} perches and allowance proportioned at six per cent for roads &c. Situated on the waters of Campbells Run in Donegal Township Westmoreland County

S^t Carpenter D.S.

Gabriel Hiester Esq^r

Surveyor General of Pennsylvania

N.B. William S. McClean requests a hearing before the honourable board of property previous to a patent issuing to George Hutchison

S^t Carpenter D.S.

IN TESTIMONY that the above is a copy of the original remaining on file in the Department of Internal Affairs of Pennsylvania, made conformably to an Act of Assembly approved the 16th day of February, 1833, I have hereunto set my Hand and caused the Seal of said Department to be affixed at Harrisburg, this fifth day of April 1905

Joseph R. ...
Secretary of Internal Affairs.