


Isaac Grier - P-6-224

100

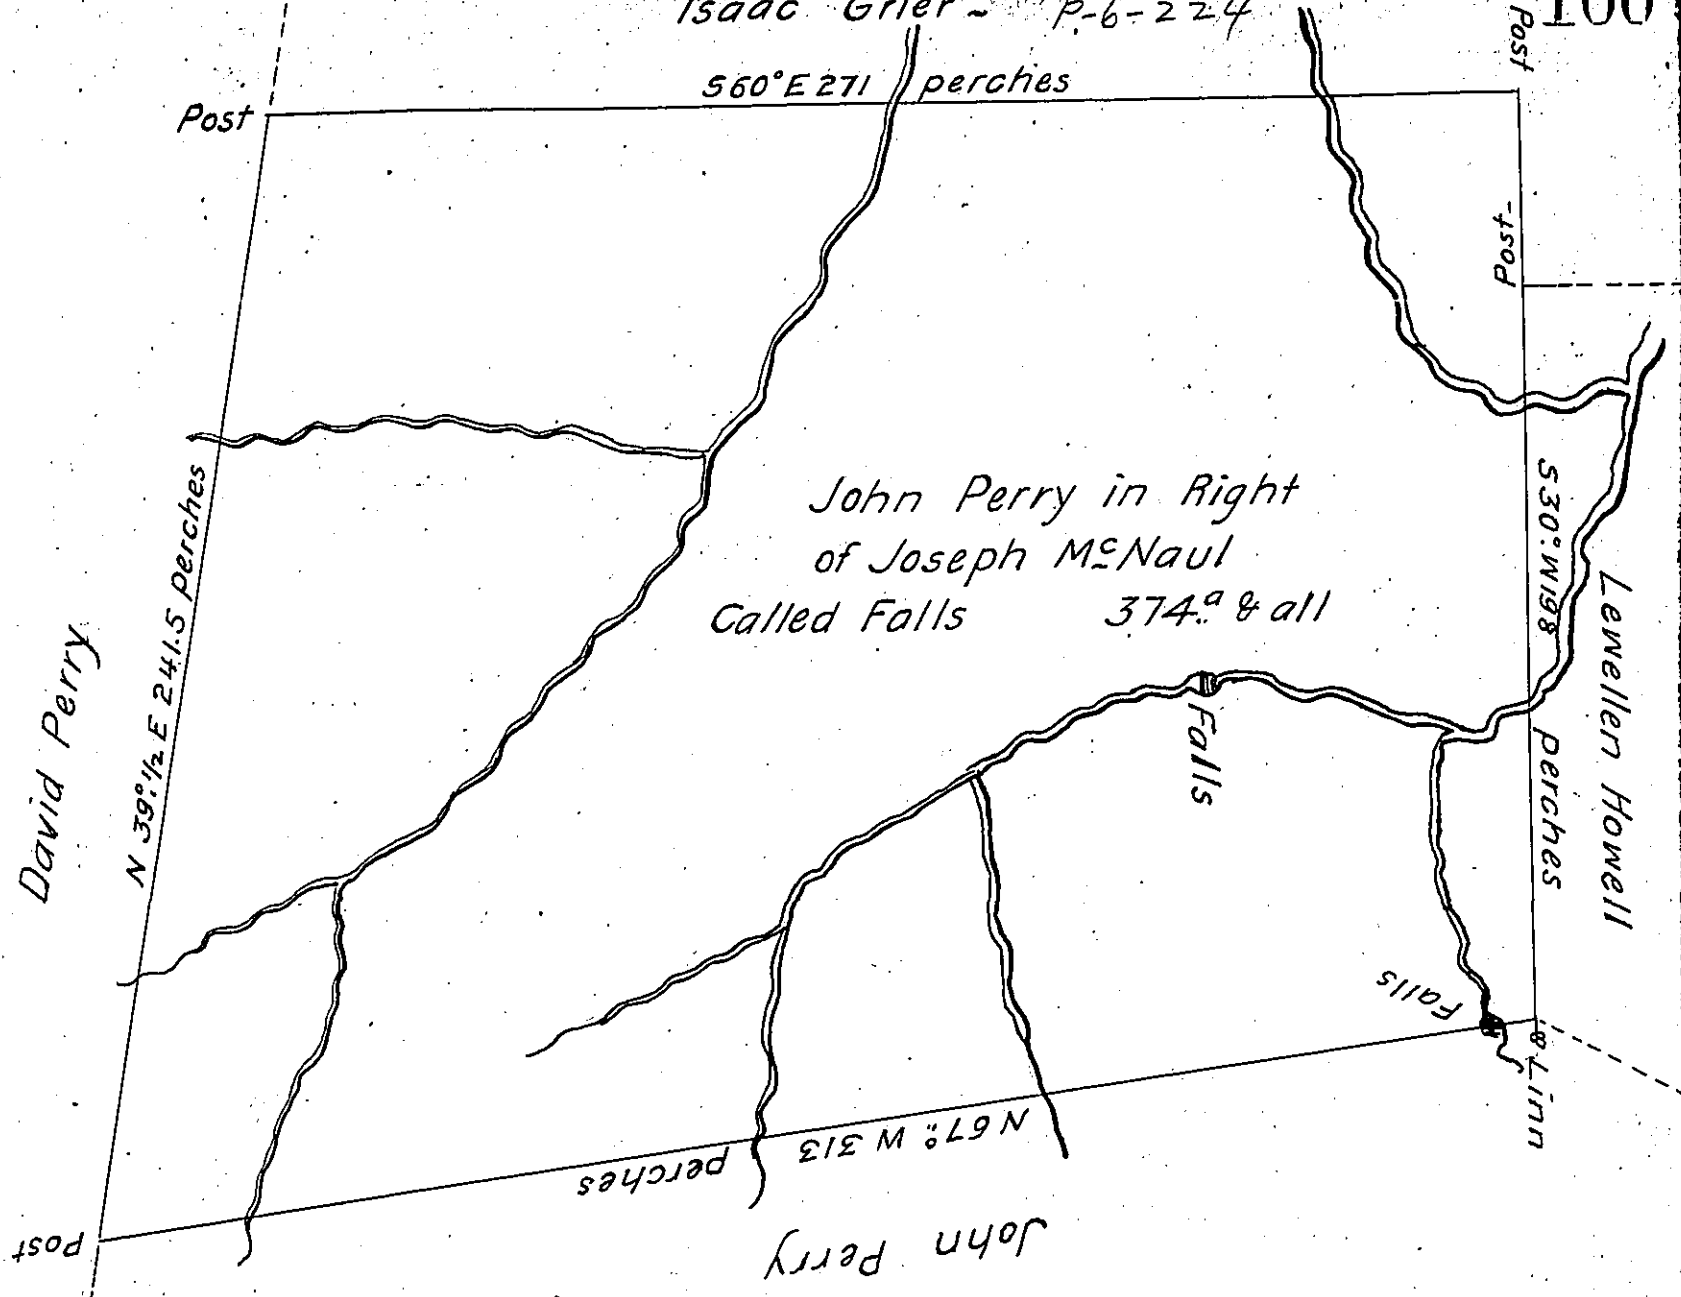

Situated on the South Side of Yochio-Geni River in  
 the New purchase now Bedford County and Survey'd the 28<sup>th</sup>  
 day of May 1770 By Order of Survey N<sup>o</sup>. 1809 ~ dated 3<sup>d</sup> April  
 1769 ~

To John Luken Esq<sup>r</sup>. } By Arch<sup>d</sup> M. Glean Dy. Sr  
 Surveyor General. }

Now Westmoreland County

IN TESTIMONY that the above is a copy of the original remaining on file in  
 the Department of Internal Affairs of Pennsylvania, made  
 conformably to an Act of Assembly approved the 16th day of  
 February, 1833, I have hereunto set my Hand and caused  
 the Seal of said Department to be affixed at Harrisburg,  
 this twenty sixth day of January 1905 ~

*Isaac P. Perry*  
 Secretary of Internal Affairs.