


Seneca Freeman 200 acre Warrant

Page 40

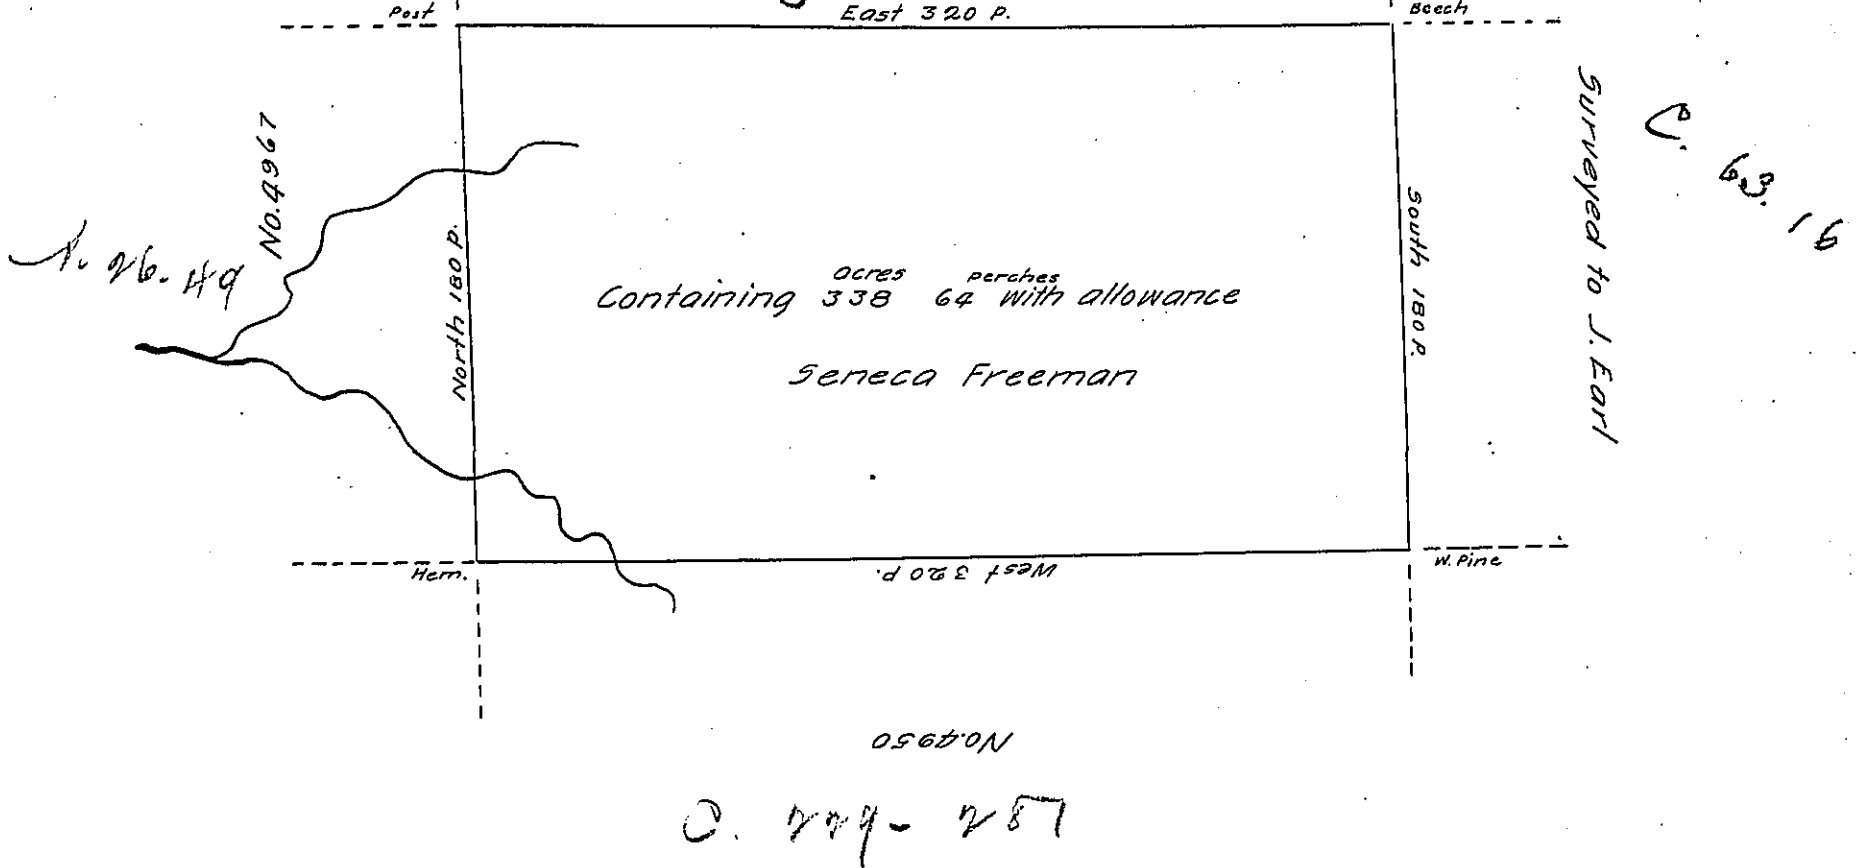

Surveyed Sept 16th & 17th 1840 the above represented tract of
 Land of 338 acres 64 perches with allowance in pursuance of a Warrant
 granted to Seneca Freeman for 423 acres Dated July 20th 1840 & di-
 rected to H. Payne D.S. of McKeen County Beg. at a Beech running
 South 180 Perches to W. Pine thence West 320 p thence North 180 P.
 to post thence East 320 perches to place of Beginning
 John Brooks Surveyor for Hiram Payne D.S.

Copied from H. Paynes draft Examined & approved by me
 this the 19th day of December 1842 A.D. Hamlin
 D.S.

To Jacob Gallade Esquire
 Surveyor General

IN TESTIMONY that the above is a copy of the original remaining on file in
 the Department of Internal Affairs of Pennsylvania, made
 conformably to an Act of Assembly approved the 16th day of
 February, 1833, I have hereunto set my Hand and caused
 the Seal of said Department to be affixed at Harrisburg,
 this twenty fourth day of January 1905

Joseph P. Brown
 Secretary of Internal Affairs.