


FORM No. I.

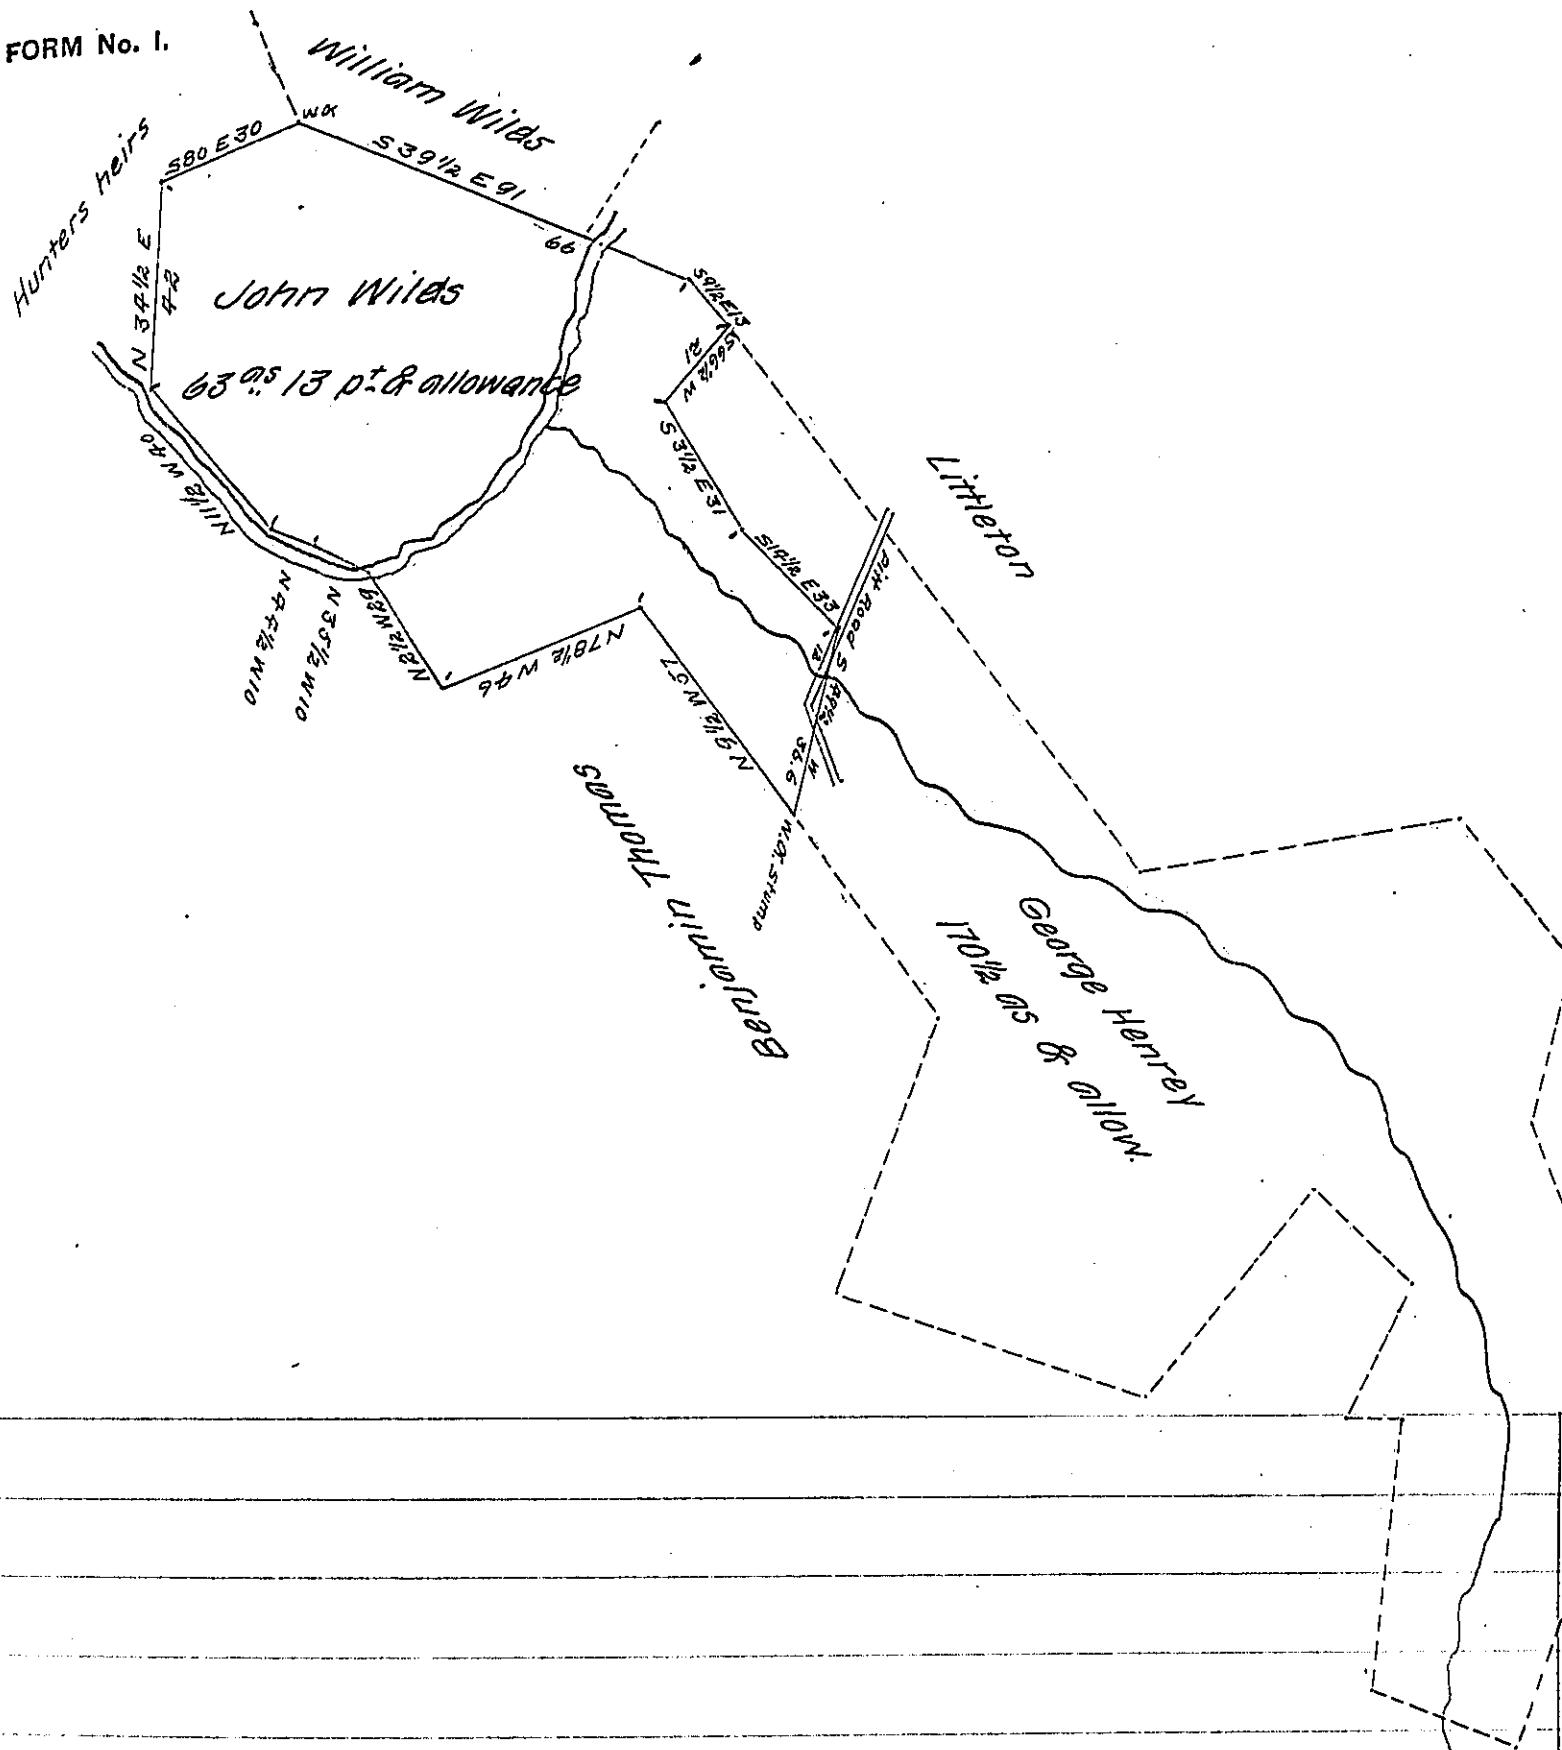

Situate on Augwick creek in Dublin township Bedford County containing sixty three acres & thirteen perches and allowance of six per cent Surveyed for John Wilds the 26th day of Feb'y 1827 being a part of a tract surveyed to George Henrey the 5th day of Oct 1767 on a warrant dated the 31st day of May 1762

To Gabriel Hiester Esq }
Surveyor General }

David Patterson U.S.

IN TESTIMONY that the above is a copy of the original remaining on file in the Department of Internal Affairs of Pennsylvania, made conformably to an Act of Assembly approved the 16th day of February, 1833, I have hereunto set my Hand and caused the Seal of said Department to be affixed at Harrisburg, this tenth day of April 1905

Isaac N. Patten
Secretary of Internal Affairs.