


Page - 99

2291 6N

1489 183N

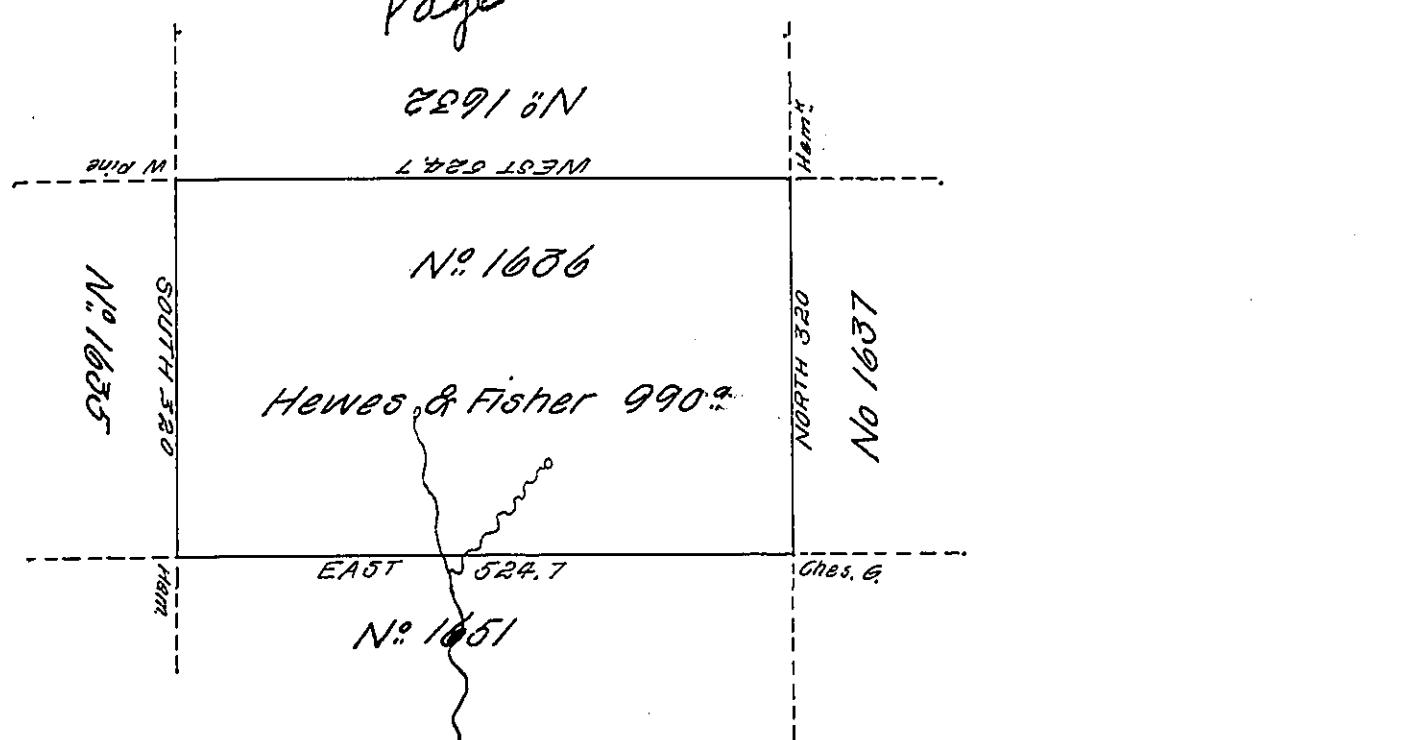

Surveyed the above described tract of land on the 4th day
of the 9th Month 1793 for Josiah Hewes & Myers Fisher in pursuance
of their warrant No 1636 dated August 10th 1792 situate upon the
waters of the first fork of Pine Creek adjoining their other lands
as above described containing nine hundred & ninety acres &
the allowance of six P. cent

Daniel Broadhead Esq.
Surveyor General

William Ellis D. S.

IN TESTIMONY that the above is a copy of the original remaining on file in
the Department of Internal Affairs of Pennsylvania, made
conformably to an Act of Assembly approved the 16th day of
February, 1833, I have hereunto set my Hand and caused
the Seal of said Department to be affixed at Harrisburg,
this..... tenth..... day of..... April..... 1905

J. A. D. B.
Secretary of Internal Affairs.