


C Ritz A. Siteler & D Shaup now  
Charles Ritz

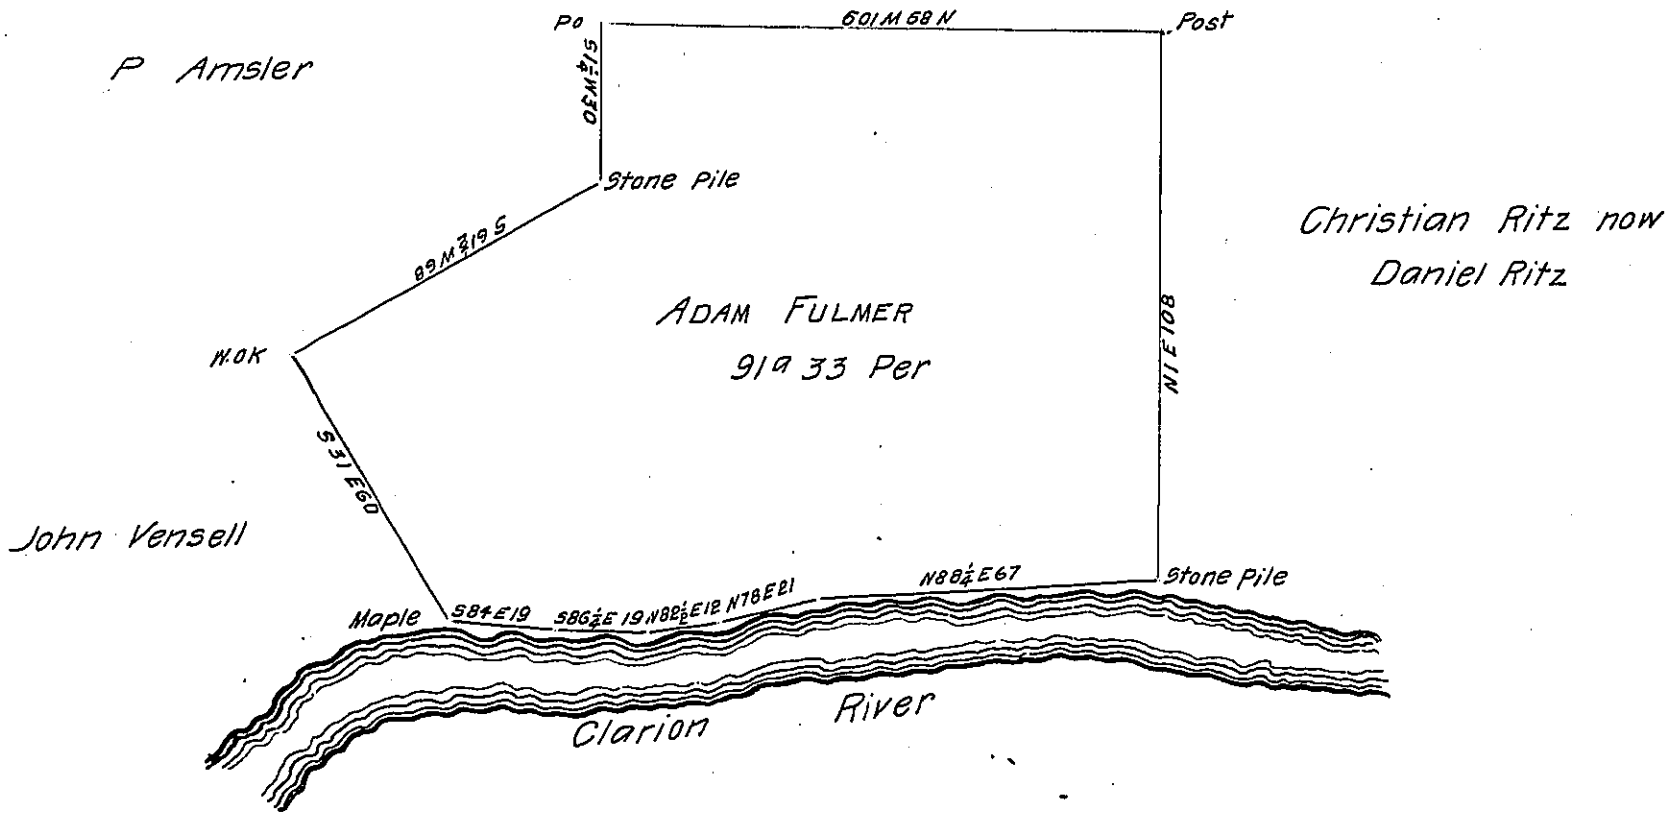

Draft of a tract of Land Situate in Richland Township Clarion County

Containing Ninety one acres and thirty three perches and allowance of six per  
Cent for Roads &c. Surveyed for Adam Fulmer the 31<sup>st</sup> day of January A. D.  
1865 in pursuance of a Warrant dated the 8<sup>th</sup> day of July A. D. 1856

George A. Knight C. S.

To James P. Barr Esq.

Surveyor General.

Note: The above land is claimed by John Keating by virtue of  
a Warrant Granted to \_\_\_\_\_ and dated \_\_\_\_\_

George A. Knight C. S.

IN TESTIMONY that the above is a copy of the original remaining on file in  
the Department of Internal Affairs of Pennsylvania, made  
conformably to an Act of Assembly approved the 16th day of  
February, 1833, I have hereunto set my Hand and caused  
the Seal of said Department to be affixed at Harrisburg,  
this fourteenth day of March 1905

*George A. Knight*  
Secretary of Internal Affairs.