


Patrick McCormack

A72-213

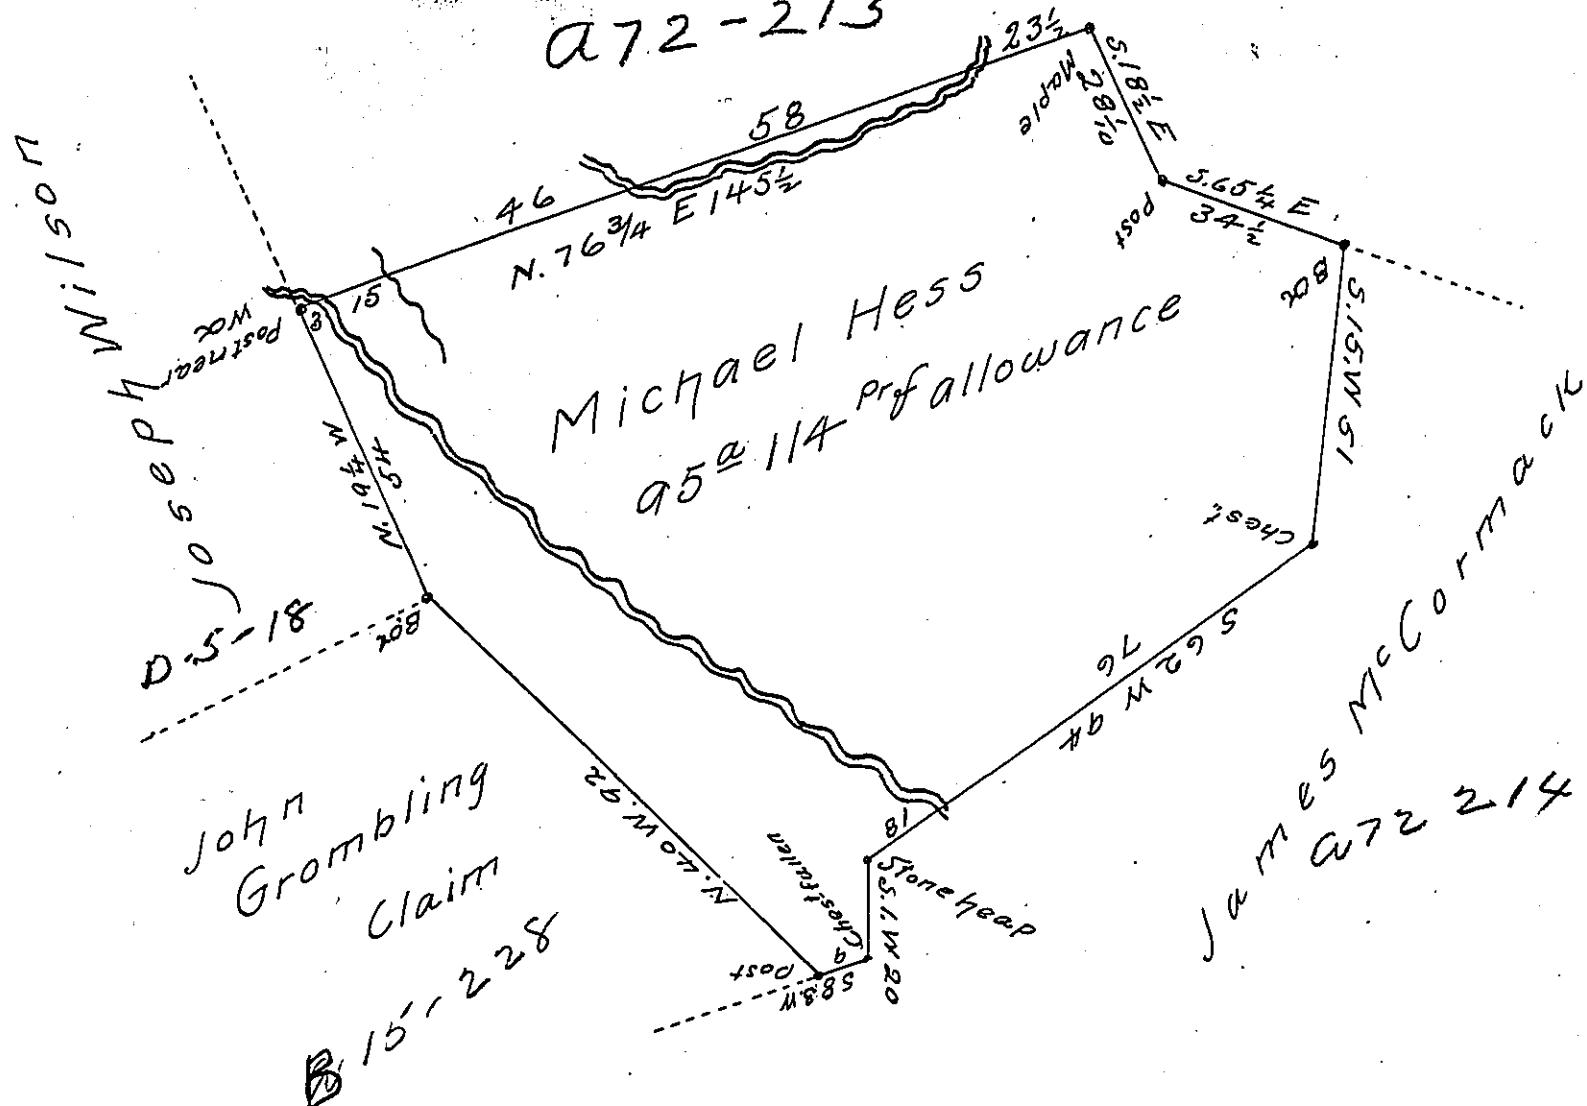

Surveyed 14<sup>th</sup> Decr 1840 to Michael Hess the above described  
tract of ninety five acres and one hundred and fourteen  
perches of allowance of six per cent. situate in Brush Valley  
township Indiana County adjoining lands of Patrick McCormack  
James McCormack & Joseph Wilson Containing an impro-  
vement and actual settlement By Warrant of 26<sup>th</sup> Novem-  
ber 1840

Robert M-Gee D.S.

To Jacob Sallade Esqr  
Surveyor General

IN TESTIMONY that the above is a copy of the original remaining on file in  
the Department of Internal Affairs of Pennsylvania, made  
conformably to an Act of Assembly approved the 16th day of  
February, 1833, I have hereunto set my Hand and caused  
the Seal of said Department to be affixed at Harrisburg,  
this fifth day of April 1905

*James R. Johnson*  
Secretary of Internal Affairs.