


Original
Timothy Pickering & C.

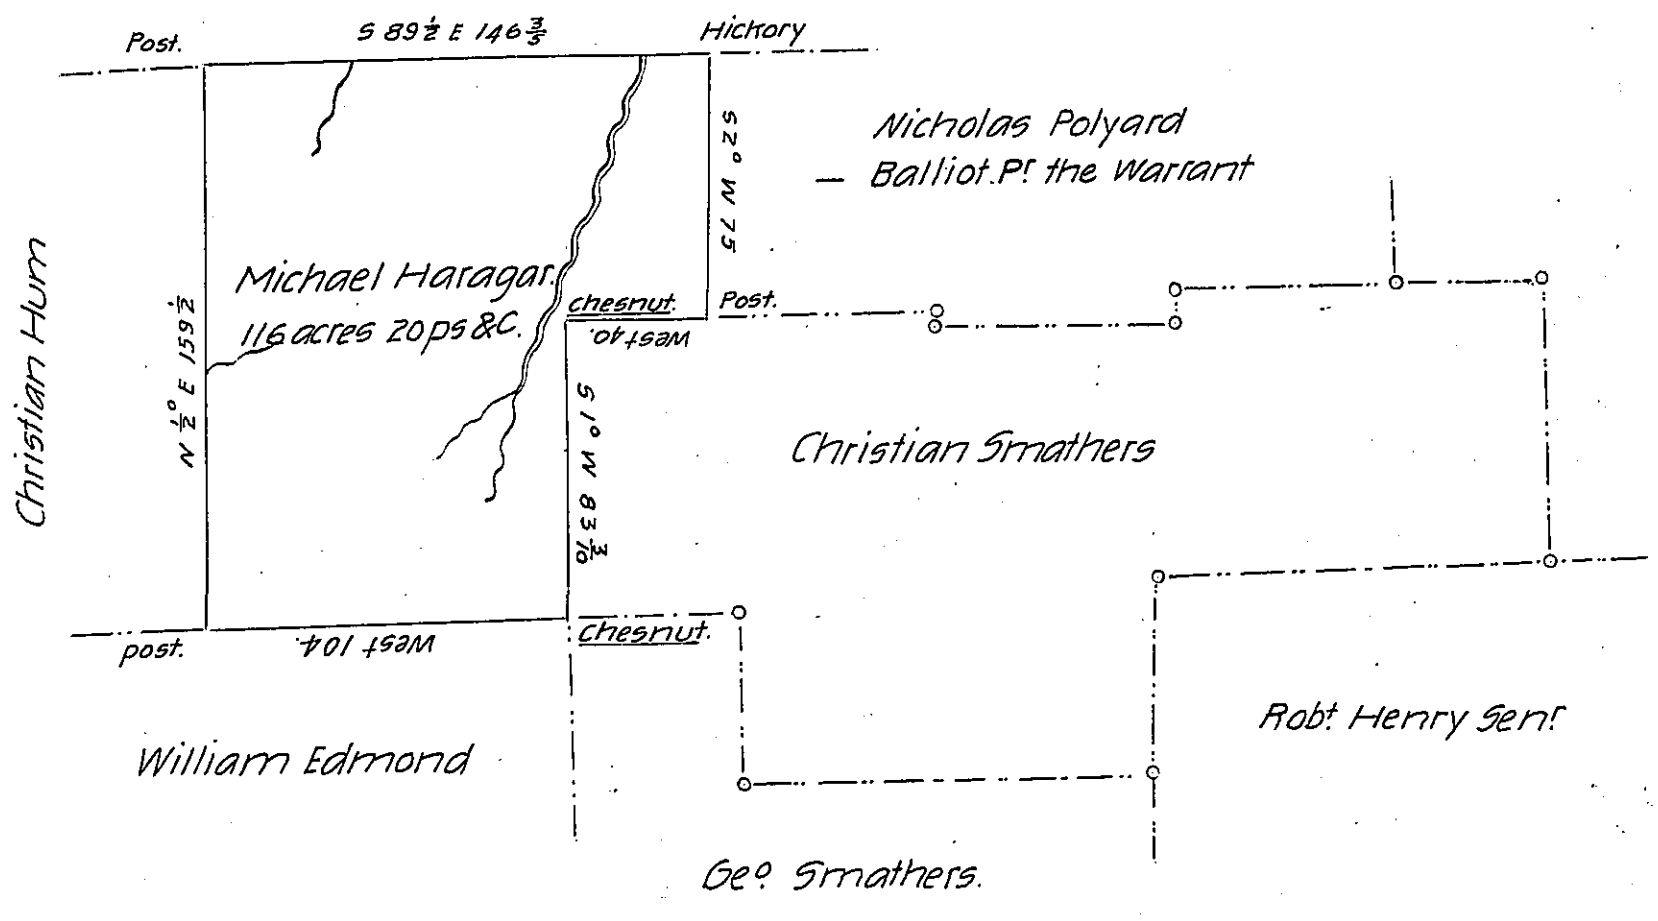

In pursuance of a Warrant dated Jan^r 13th A.D. 1830 Surveyed the above described tract of land to Michael Haragar on the 26th of April A.D. 1830 containing one hundred and sixteen acres, twenty perches and the allowance of six p^r Ct & C. situate in Clarion township Armstrong county. Bounded by lands Originally surveyed to Timothy Pickering on the north and lands of Christian Hum, William Edmond, Christian Smathers and Nicholas Polyard (-Balliot P: the Warrant)

Robert Richards D.S.

Gabriel Hiester Esqr. S.G.

N.B. John Brown claims the greater part of the above represented tract of land, as a residue of a larger tract in which he had been interested by right of improvement with another person and having long since disposed of his part of the land. Reclaims the land &c. upon principles not understood.

R.R.

IN TESTIMONY that the above is a copy of the original remaining on file in the Department of Internal Affairs of Pennsylvania, made conformably to an Act of Assembly approved the 16th day of February, 1833, I have hereunto set my Hand and caused the Seal of said Department to be affixed at Harrisburg, this twenty-eighth day of April 1905.

Luca P. Brown
Secretary of Internal Affairs.