


A. 36-23

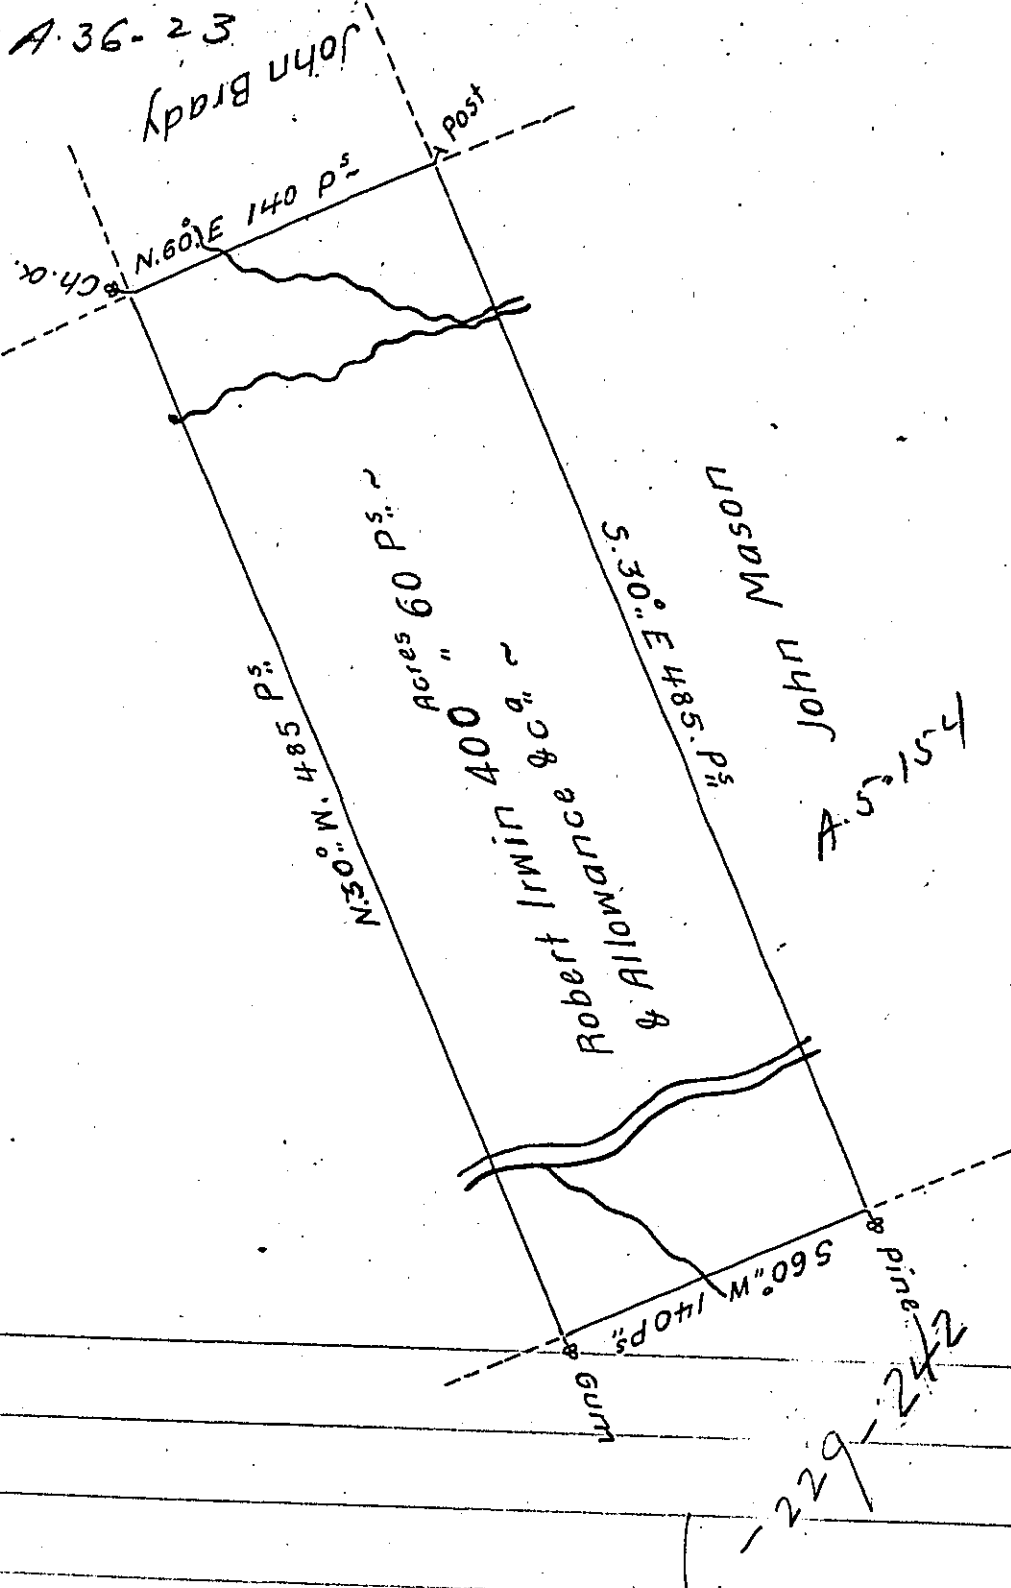

A Draught of a Tract of Land situate in Haines or Potters Township Mifflin or Northumberland County, containing four hundred Acres and sixty Perches and the usual Allowance of six Cent for Roads &c. adjoining Land of John Mason & others surveyed the 21st Day of June 1794. for Robert Irwin in Pursuance of his Warrant Dated at Philadelphia March 24th 1794.

To Daniel Brodhead Esq. }
 Surveyor General of Pennsylv. } Frd^k. Evans D.S.

IN TESTIMONY that the above is a copy of the original remaining on file in the Department of Internal Affairs of Pennsylvania, made conformably to an Act of Assembly approved the 16th day of February, 1833, I have hereunto set my Hand and caused the Seal of said Department to be affixed at Harrisburg, this fifteenth day of May 1905

Joseph B. ...
 Secretary of Internal Affairs.