


Heirs of Scituel Dougal

Jacob Wolf

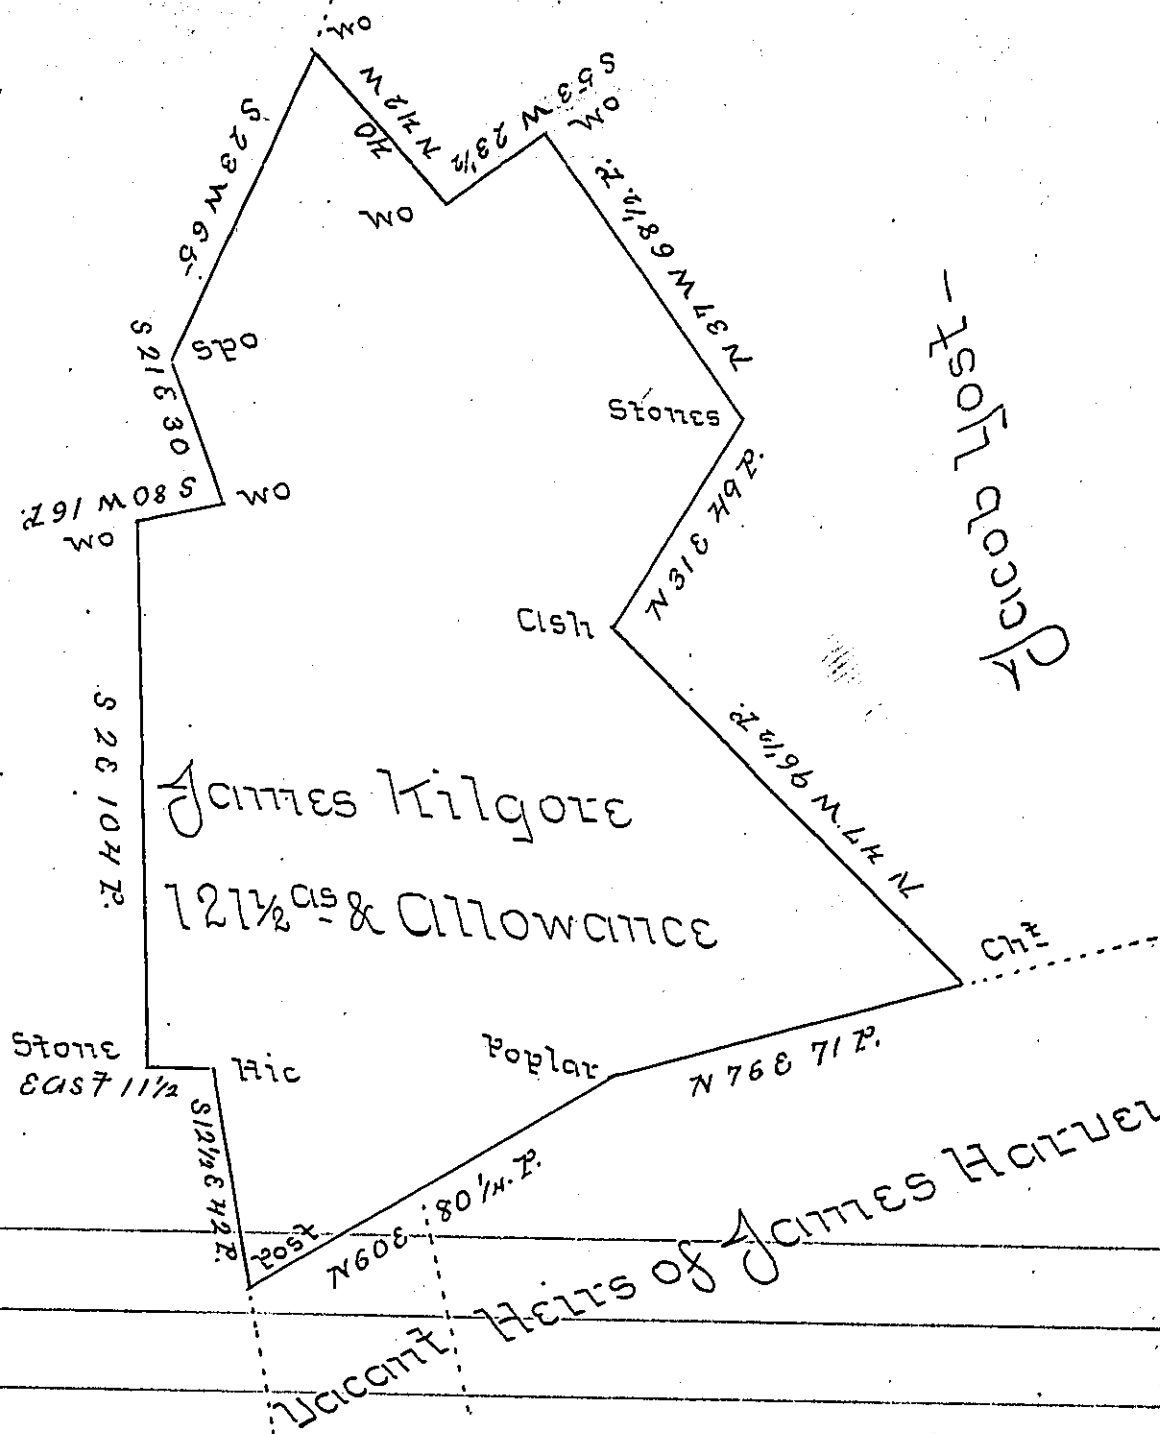

A Draft of a Tract of Land situated in Hammet Township in the County of Franklin containing one hundred and twenty one Acres and one half & the Allowance of six Percent &c. Surveyed 6th May 1801 in pursuance of a Warrant granted to James Kilgore bearing Date 3rd April 1801.

Done & Rendered on 13th

{
 Notary Public
 Surveyor General

IN TESTIMONY that the above is a copy of the original remaining on file in the Department of Internal Affairs of Pennsylvania, made conformably to an Act of Assembly approved the 16th day of February, 1833, I have hereunto set my Hand and caused the Seal of said Department to be affixed at Harrisburg, this 5th day of July 1905.

Loac P. Brown
 Secretary of Internal Affairs.