


Race (formerly Sassatras)
50 feet wide

Street

66

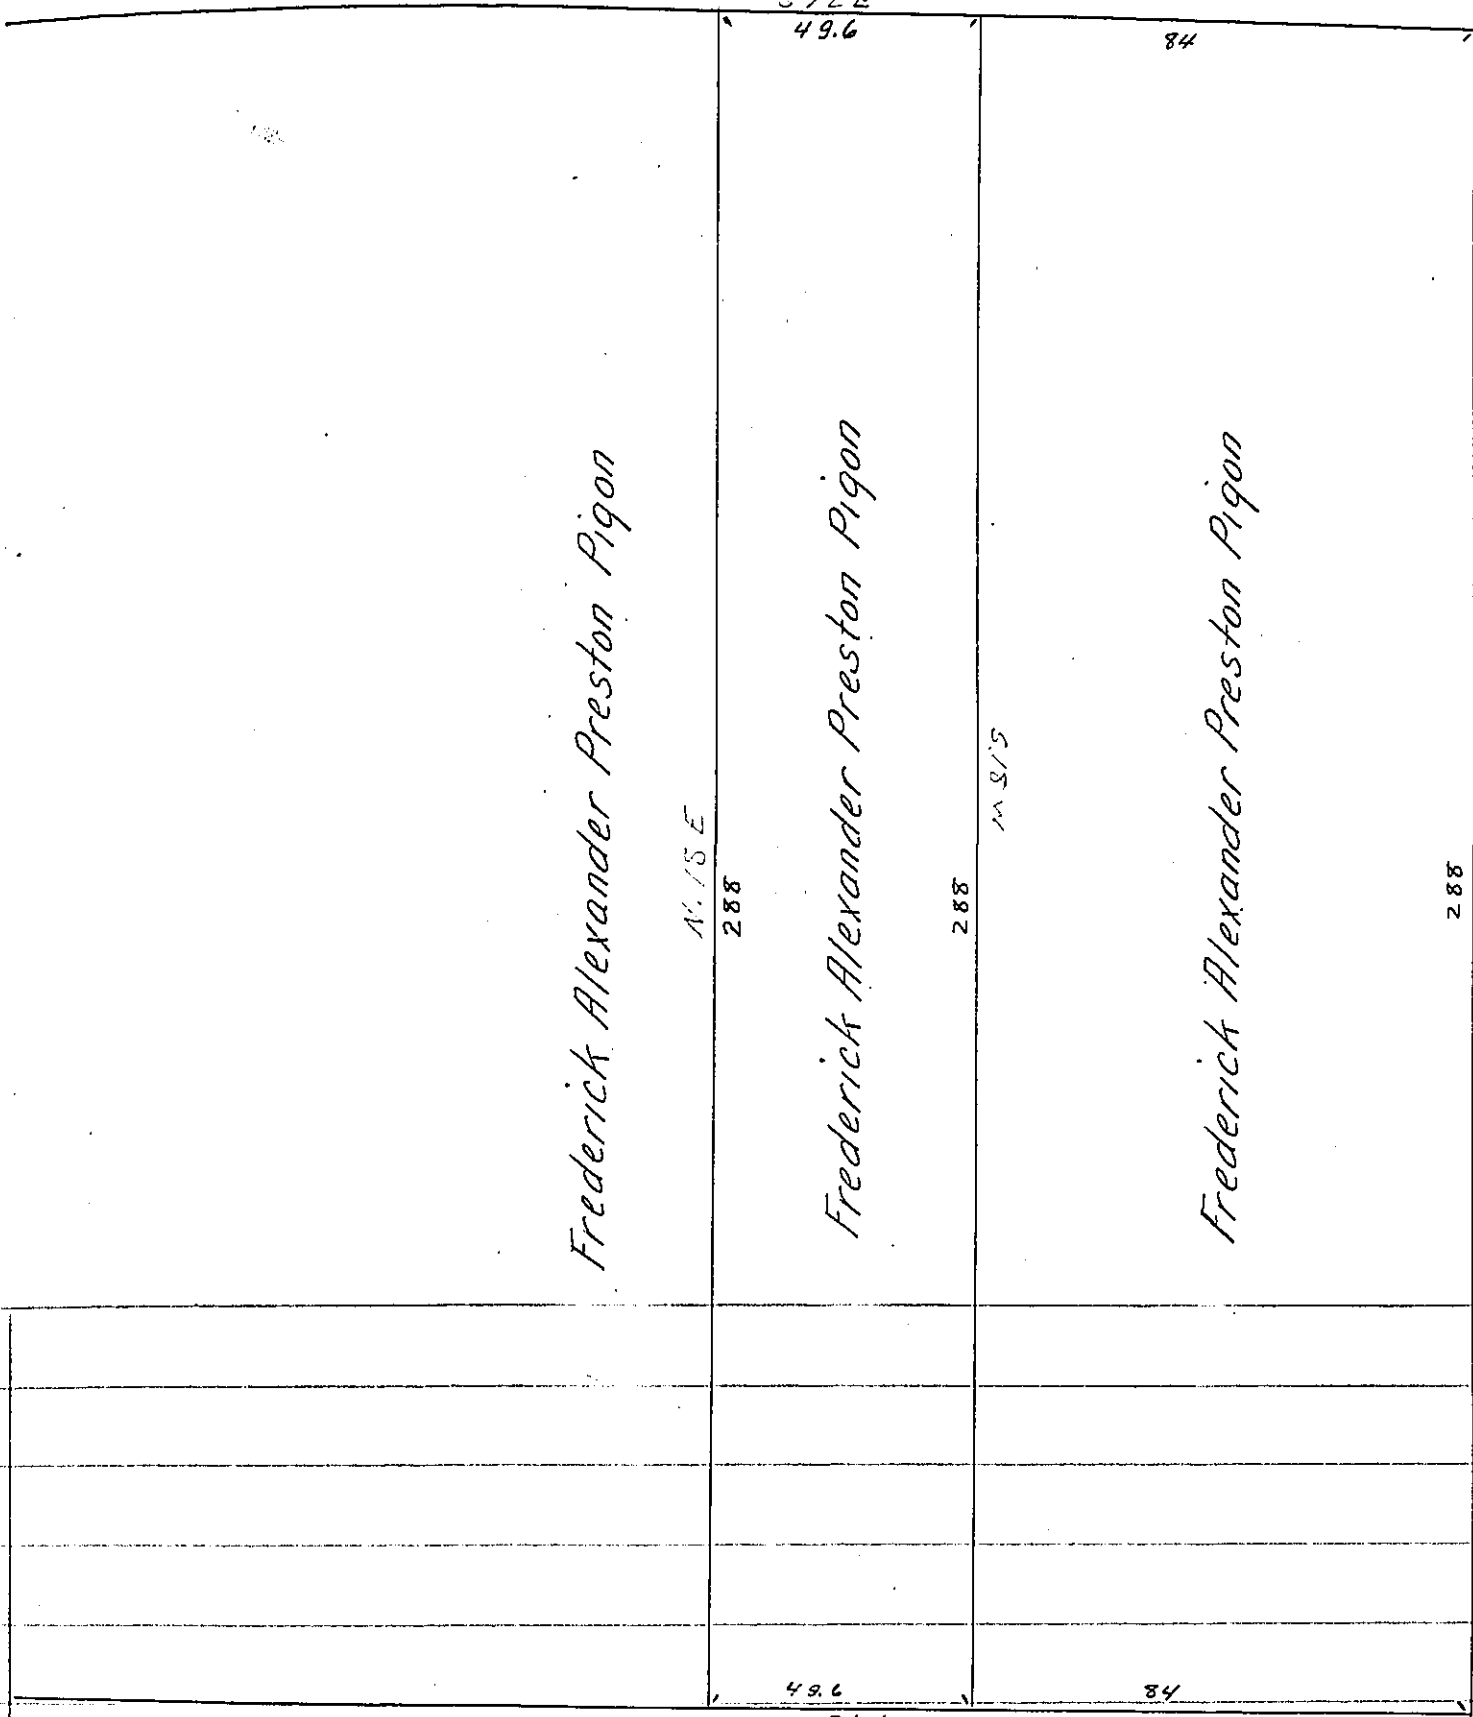

Cherry

40 feet wide

Street

A Lot of Ground on the South side of Race Street and the North side of Cherry Street at the distance of 84 feet West of the West side of Nineteenth Street formerly called Schuylkill Fourth Street in the 10th Ward of the City of Philadelphia as described and set forth in the above draft. Surveyed for Frederick Alexander Preston Pigon. Philadelphia. February 10th 1866. By

D. Hudson Sheduker

Surveyor & Regulator
3^d District

of the City of Philadelphia

IN TESTIMONY that the above is a copy of the original remaining on file in the Department of Internal Affairs of Pennsylvania, made conformably to an Act of Assembly approved the 16th day of February, 1833, I have hereunto set my Hand and caused the Seal of said Department to be affixed at Harrisburg, this sixteenth day of May 1905.

Loe R. P. ...
Secretary of Internal Affairs.