


Henry Reese in right of
Joshua Deal

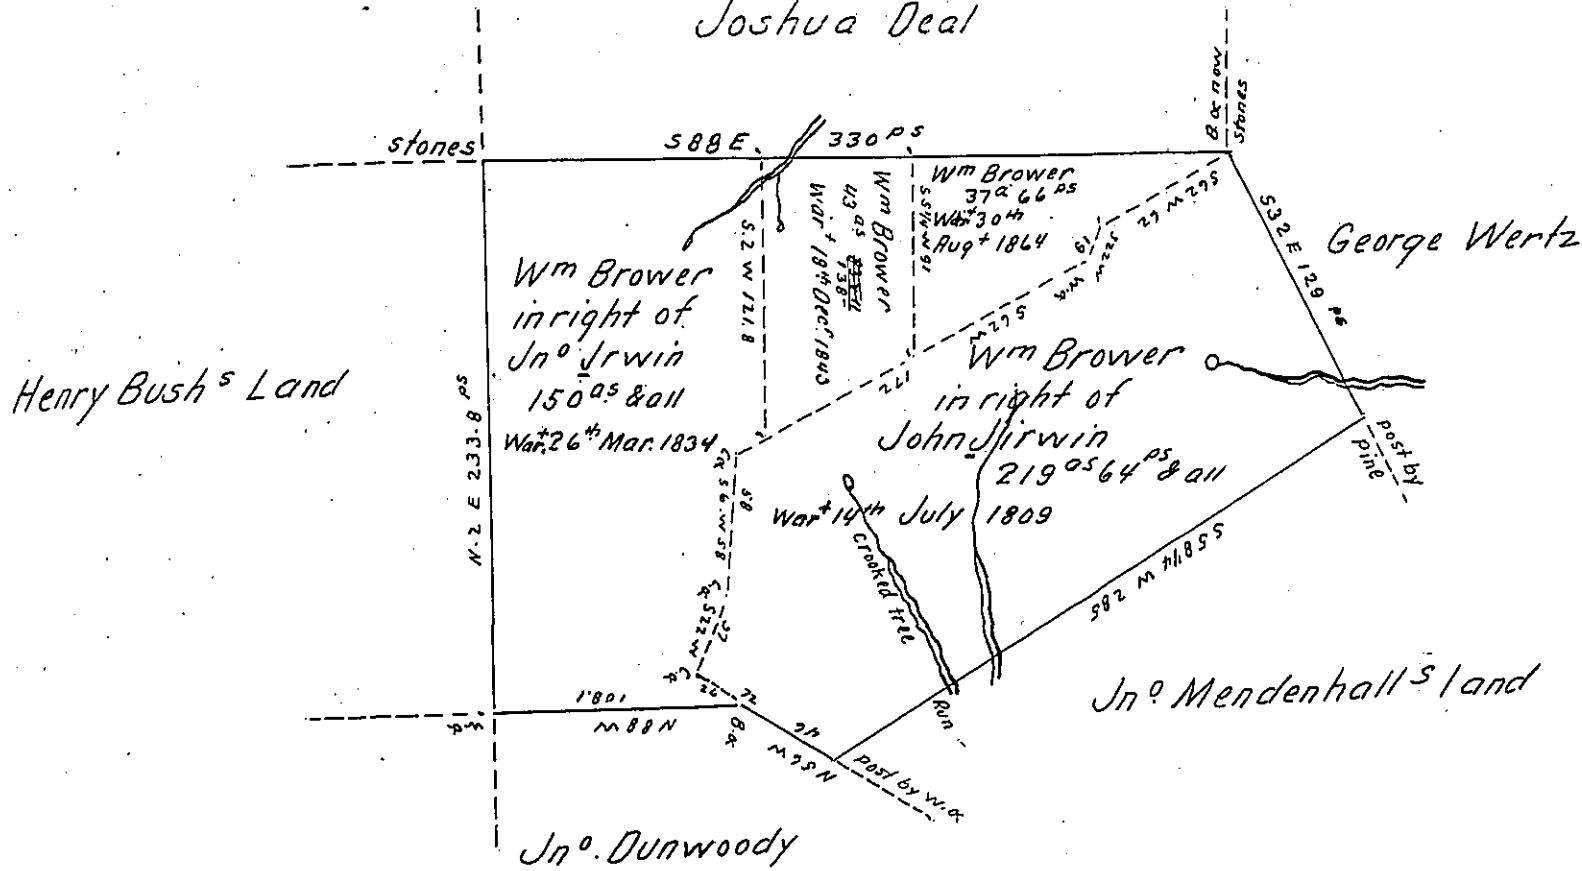

4 tracts of land formerly situated in (obl) ing township now Union township
Centre County. Cont (obl) g in all four hundred and fifty acres and forty six
Perches and the Allowance & C. Resurveyed for William Brower according
to the lines found on the ground. the 15th day of October 1864.

To James P. Barr Esqr. } Henry P. Treziyulny
Surveyor General } County Surveyor

Note John Irwin. Warrant Dated the 14th July 1809 - 219^{as} 64⁻
John Irwin. Warrant Dated the 26th Mar. 1839 150⁻
Wm Brower. Warrant Dated the 18th Dec^r 1843 43¹³⁸⁻ ~~85~~
Wm Brower. Warrant Dated the 30th Aug^t 1864 37⁶⁶⁻
H.P.T. 450^{as} ~~46~~ ^{ps} 108

IN TESTIMONY that the above is a copy of the original remaining on file in
the Department of Internal Affairs of Pennsylvania, made
conformably to an Act of Assembly approved the 16th day of
February, 1833, I have hereunto set my Hand and caused
the Seal of said Department to be affixed at Harrisburg,
this tenth day of May 1905.

James P. Barr
Secretary of Internal Affairs.