


Henry Buehler.

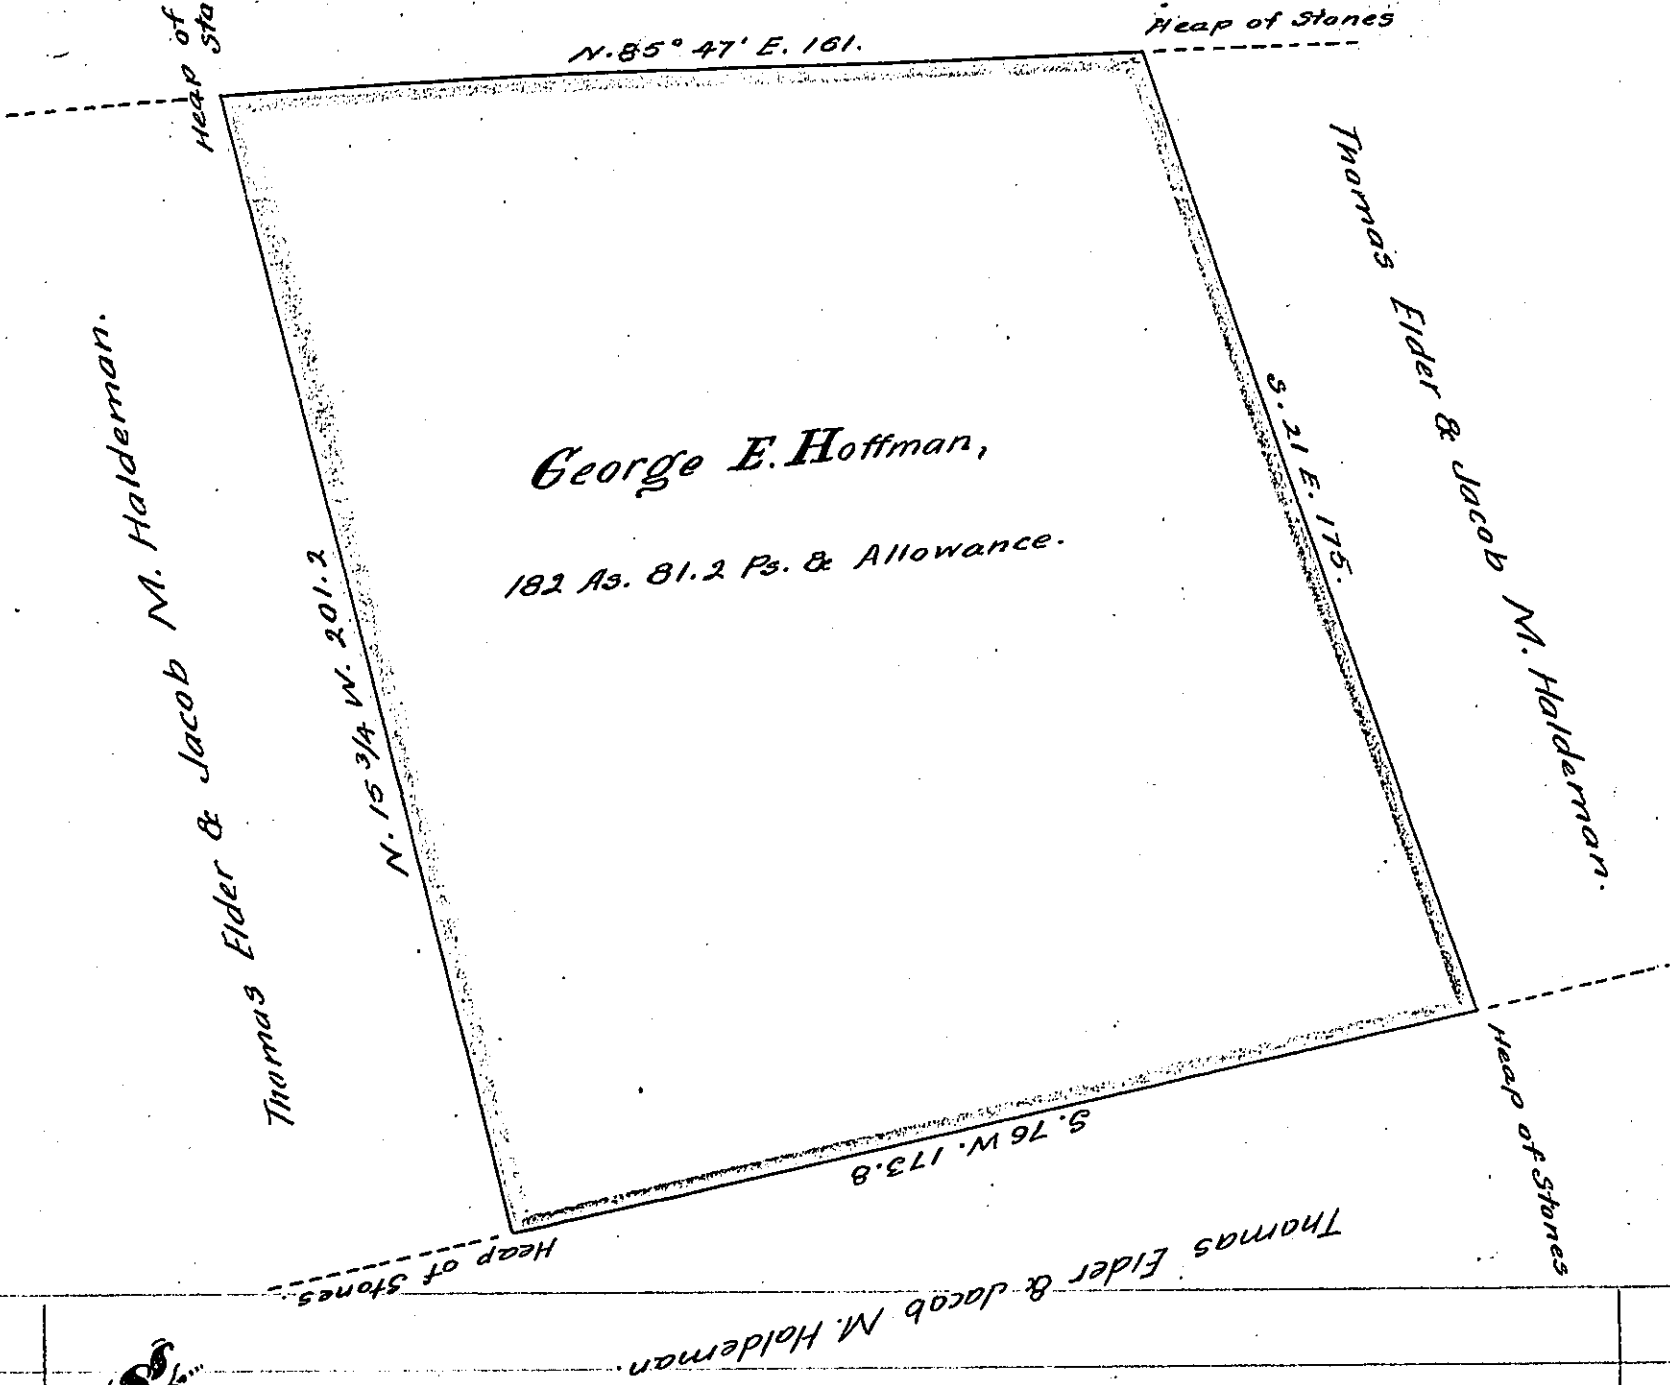

Surveyed

for George E. Hoffman on the 24th day of Oct-
 - ober A. D. 1851, in pursuance of his Warrant bearing date the 10th
 day of April A. D. 1851. The above described tract of land situate in -
 Wiconisco Township in the County of Dauphin, and Commonwealth
 of Pennsylvania; Containing one hundred and eighty two Acres, eighty
 one & two tenth perches & the usual allowance.

Daniel Hoffman
 for Samuel Hoffer, C. S.

To J. Porter Brawley Esqr.
 Surveyor General,
 of Pennsylvania.

Approved by Sam. Hoffer, C. S.

IN TESTIMONY that the above is a copy of the original remaining on file in
 the Department of Internal Affairs of Pennsylvania, made
 conformably to an Act of Assembly approved the 16th day of
 February, 1833, I have hereunto set my Hand and caused
 the Seal of said Department to be affixed at Harrisburg,
 this Tenth day of May 1905.

Loac R Brown
 Secretary of Internal Affairs.