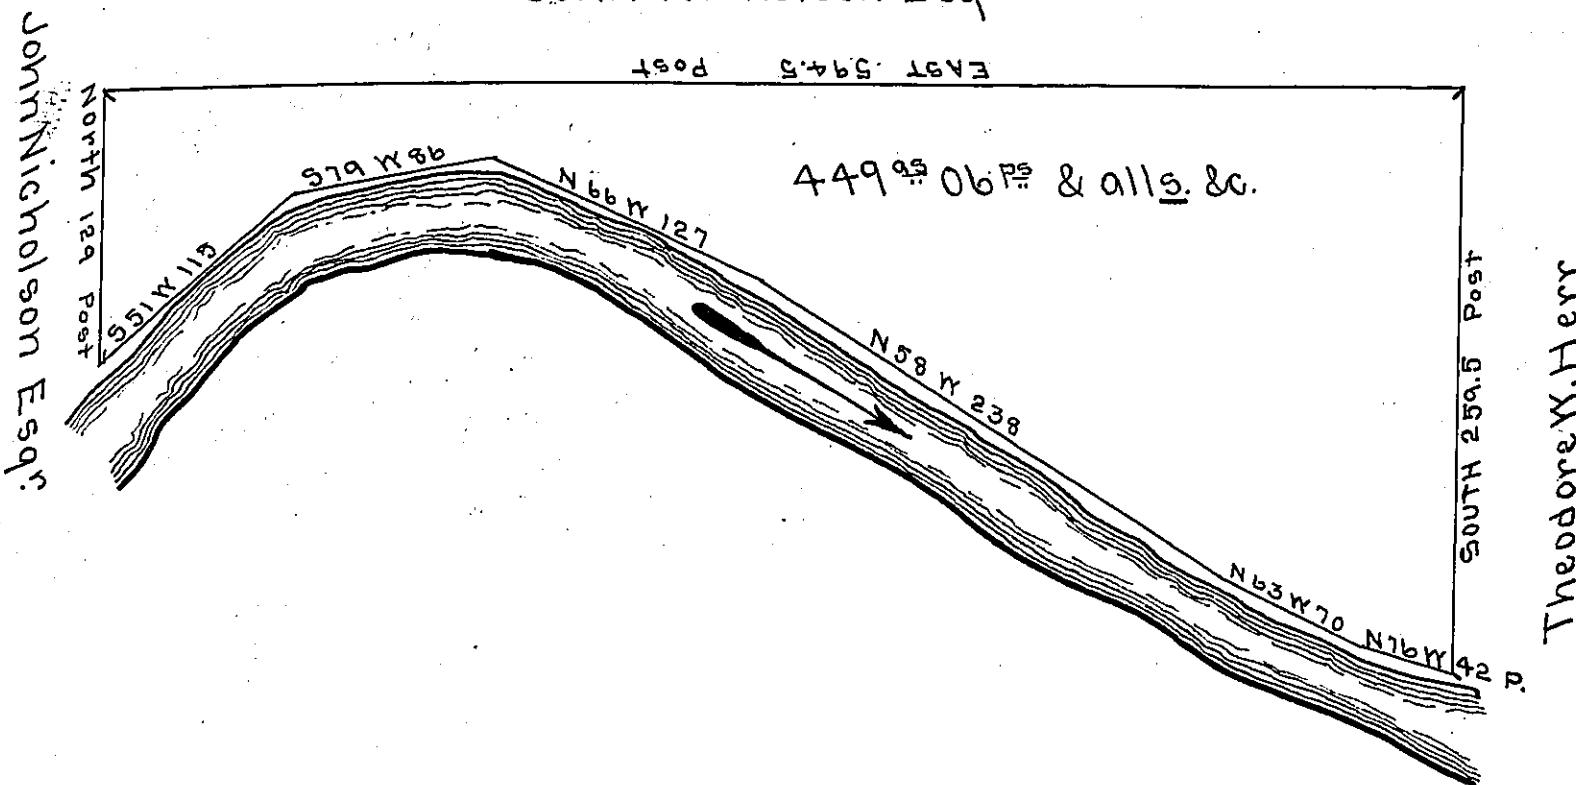


John Nicholson Esq^r

Draft of a tract of land situate on the South side of the Allegheny River in Cranberry Township, Venango County, Containing four hundred & forty nine acres Six perches and the usual alls. &c. Surveyed March 30th 1865 for Theodore W. Herr in pursuance of a warrant granted to him dated 23^d day of February A.D. 1865

Hon. Jas^t P. Barr
Surveyor Gen!

W^m Hilands C.S.

IN TESTIMONY that the above is a copy of the original remaining on file in the Department of Internal Affairs of Pennsylvania, made conformably to an Act of Assembly approved the 16th day of February, 1833, I have hereunto set my Hand and caused the Seal of said Department to be affixed at Harrisburg, this eighteenth day of May 1905

James R. Brown
Secretary of Internal Affairs.