


C198-24

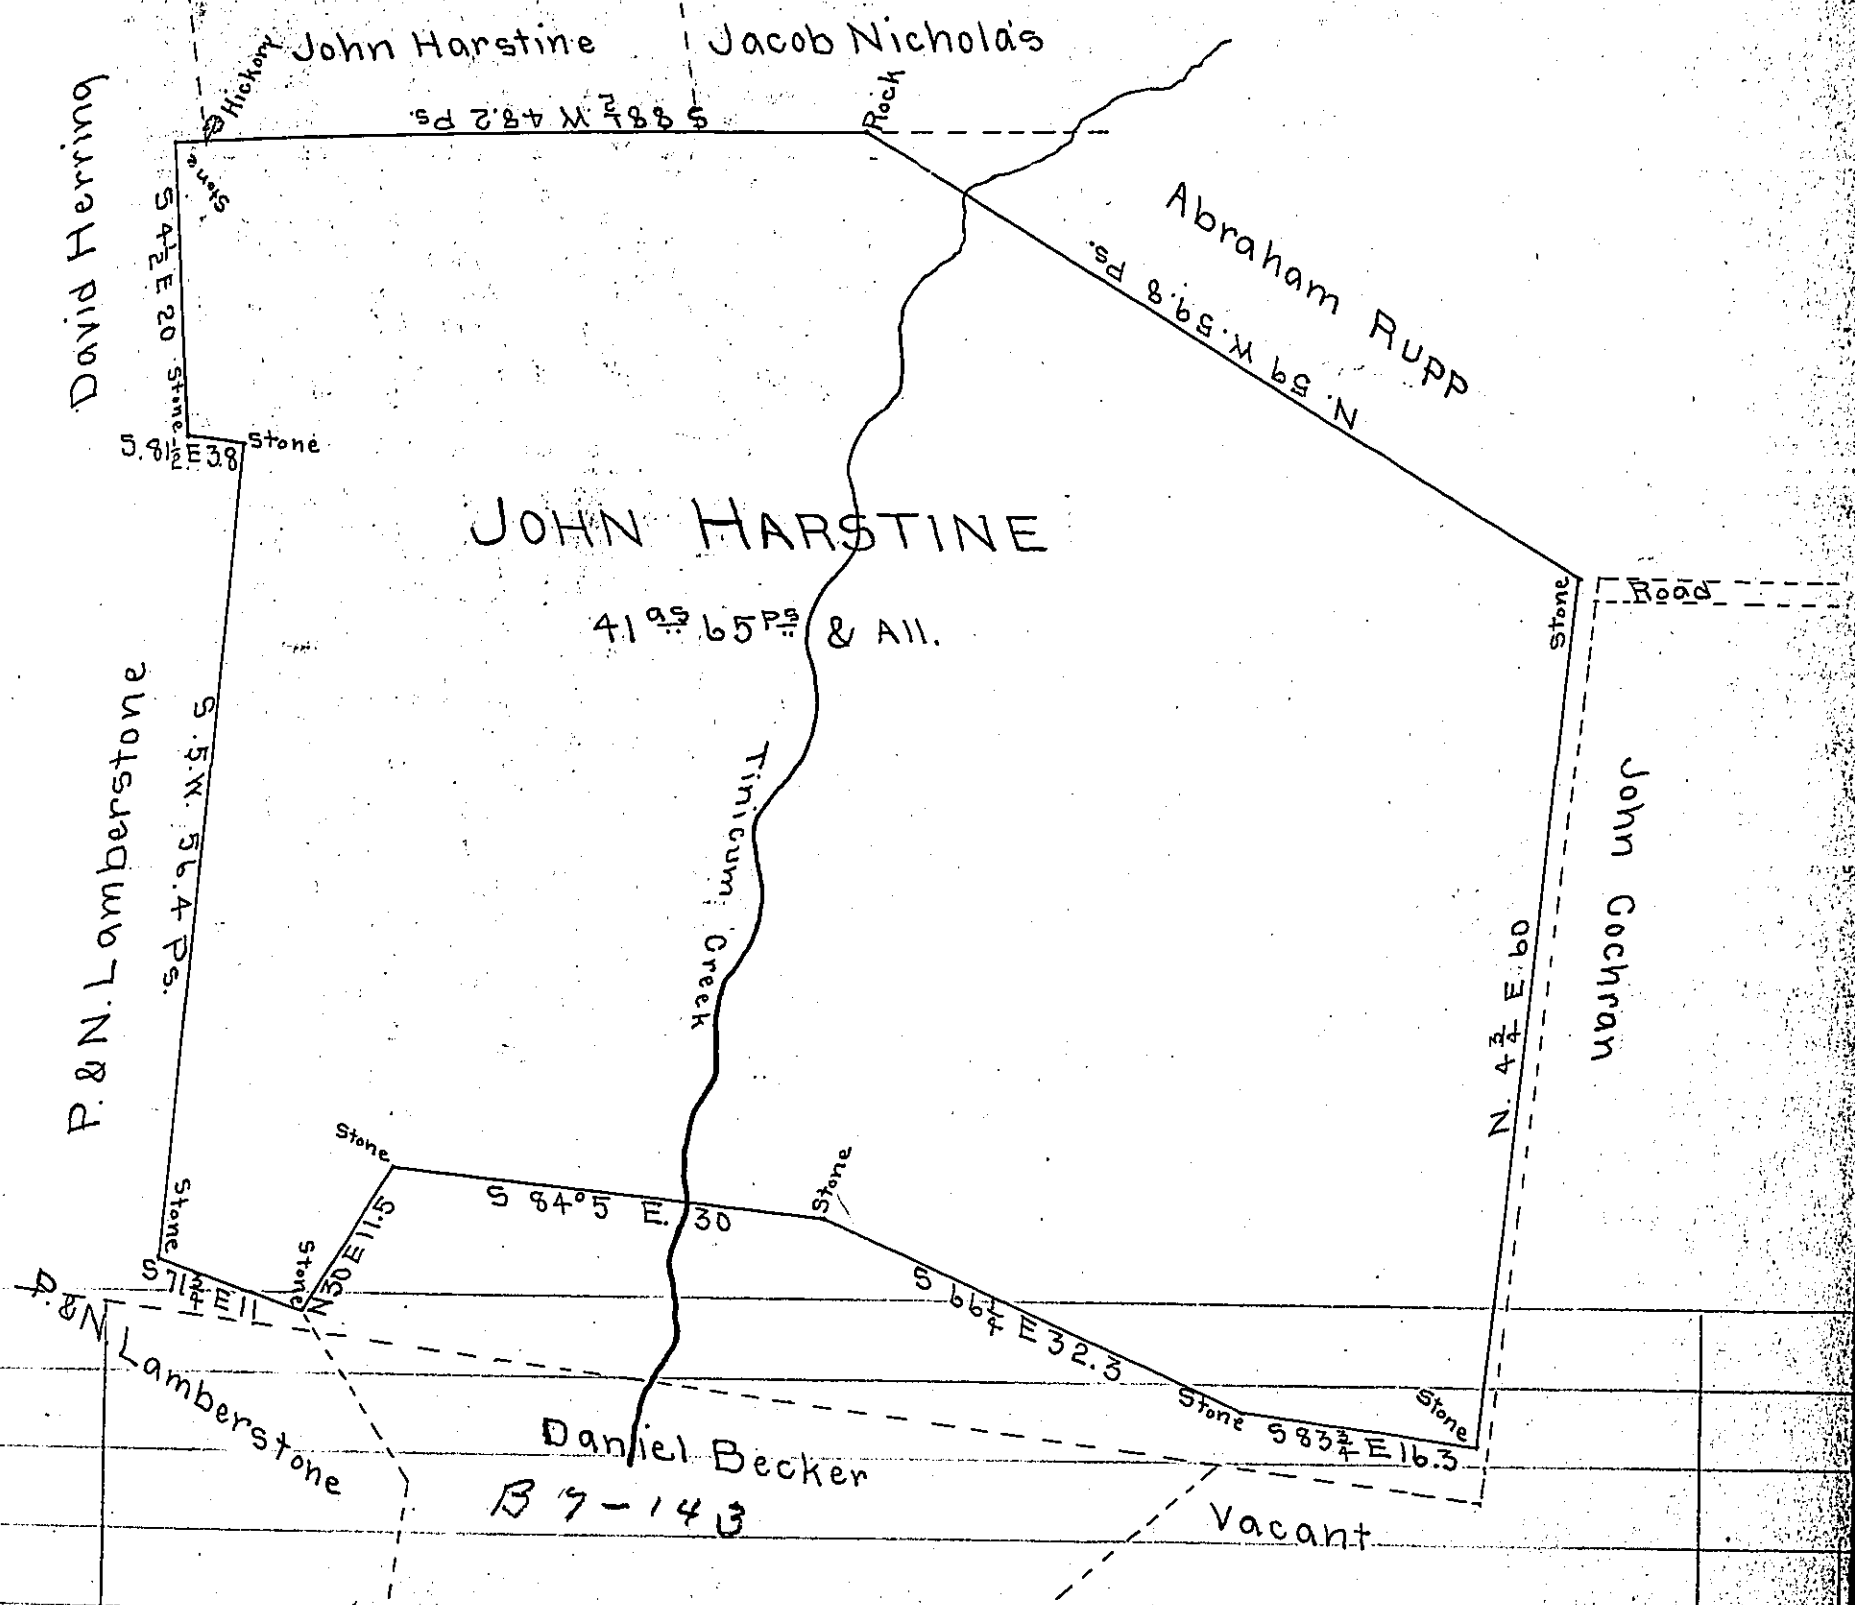

A Draught of a tract of land, Situate in Nockamixen Township Bucks County, containing Forty one acres and sixty five perches and the usual allowance of six per cent for roads &c. Surveyed to John Harstine on the third day of April 1864 in pursuance of his Warrant bearing dated date on the 21st day of February 1865

To James P. Barr Esq }
 Surveyor General }

Levi H. Rogers
 County Surveyor of Bucks

IN TESTIMONY that the above is a copy of the original remaining on file in the Department of Internal Affairs of Pennsylvania, made conformably to an Act of Assembly approved the 16th day of February, 1833, I have hereunto set my Hand and caused the Seal of said Department to be affixed at Harrisburg, this twenty seventh day of May 1905

Isaac R. Brown
 Secretary of Internal Affairs