


Heirs of Jas. Smith decd

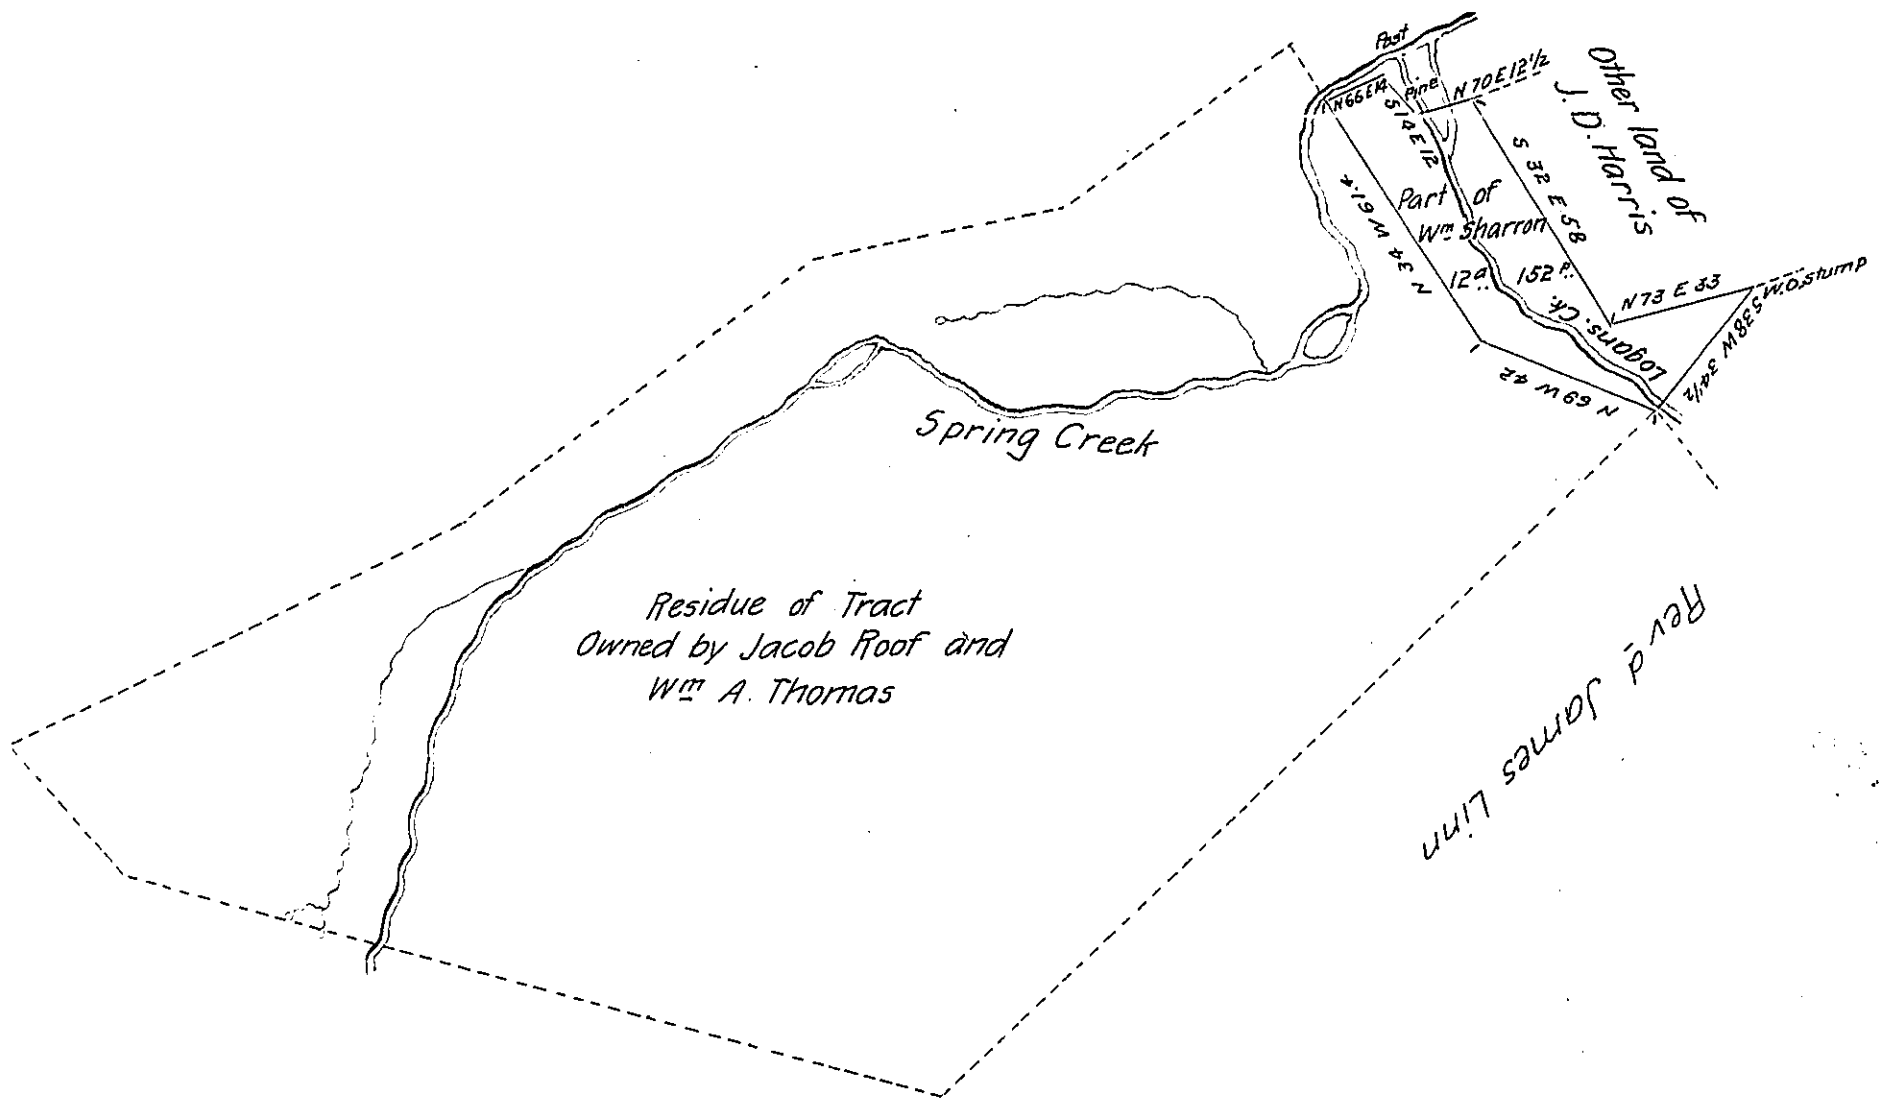

A draught of twelve acres and one hundred and fifty two perches of land and allowance of six pr. ct. for roads and cetera Situated in Spring township Centre County laid off the 9th of September 1829 for James D. Harris being part of a tract of 249 acres and 97 perches Surveyed to William Sharron on his application No 2681 dated the 3^d April 1769.

J. B. Shugert —

To Gabriel Hiester Esq.
Surveyor Genl.

IN TESTIMONY that the above is a copy of the original remaining on file in the Department of Internal Affairs of Pennsylvania, made conformably to an Act of Assembly approved the 16th day of February, 1833, I have hereunto set my Hand and caused the Seal of said Department to be affixed at Harrisburg, this nineteenth day of April 1905

Asa D. [Signature]
Secretary of Internal Affairs.