


FORM No. 1.

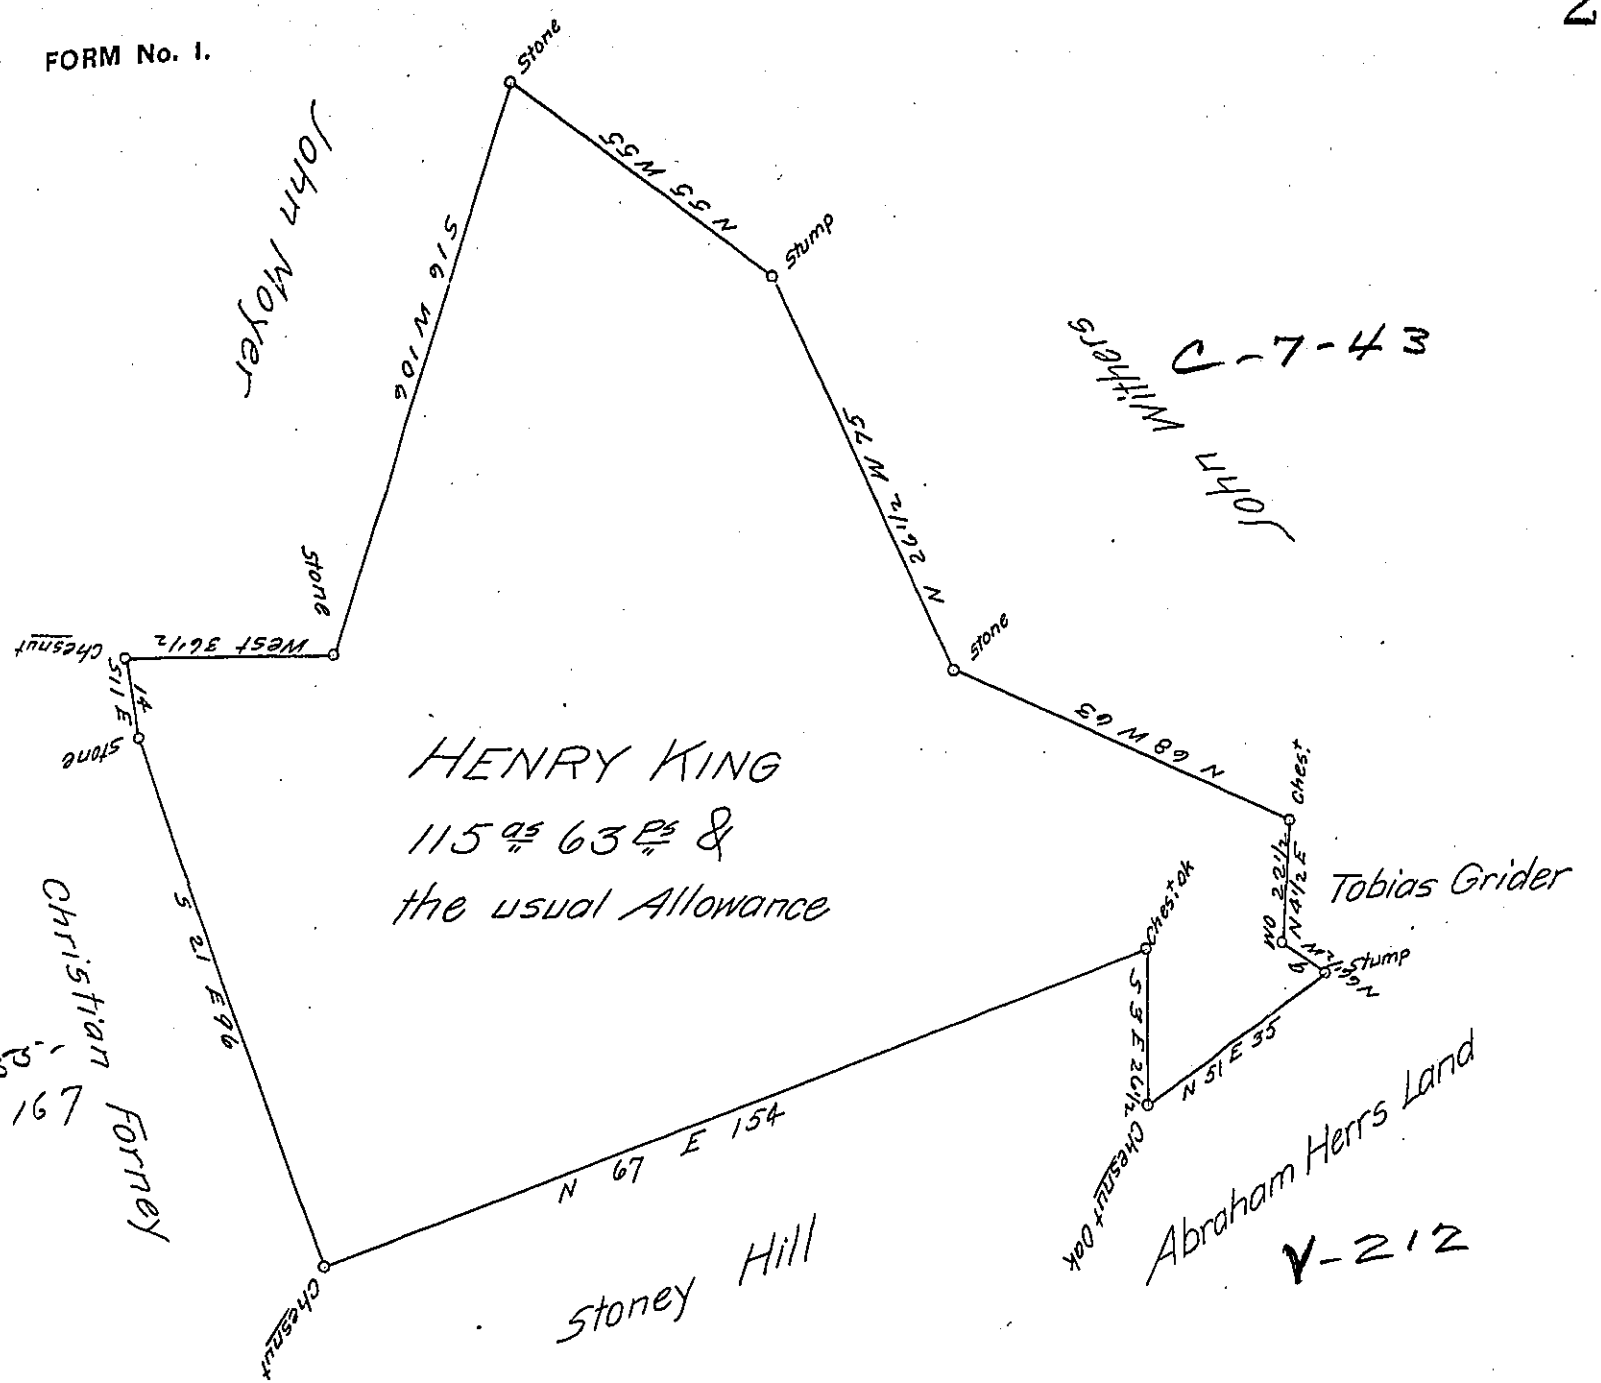

A Draught of a Tract of Land Situate in Bart Township in the County of Lancaster Containing One hundred and fifteen Acres and Sixty three perches of Land and the usual Allowance of Six P Cent for Roads Surveyed in pursuance of a Warrant dated the 18th of September A.D. 1809. Granted unto Henry King, surveyed by John Ramsay the 23- of September A.D. 1809. authorised by

To Andrew Porter Esq. }
 Surveyor General } Jacob Hibshman D.S.

IN TESTIMONY that the above is a copy of the original remaining on file in the Department of Internal Affairs of Pennsylvania, made conformably to an Act of Assembly approved the 16th day of February, 1833, I have hereunto set my Hand and caused the Seal of said Department to be affixed at Harrisburg, this third day of August 1905

Lauch R. Currier
 Secretary of Internal Affairs.