


B-1-148

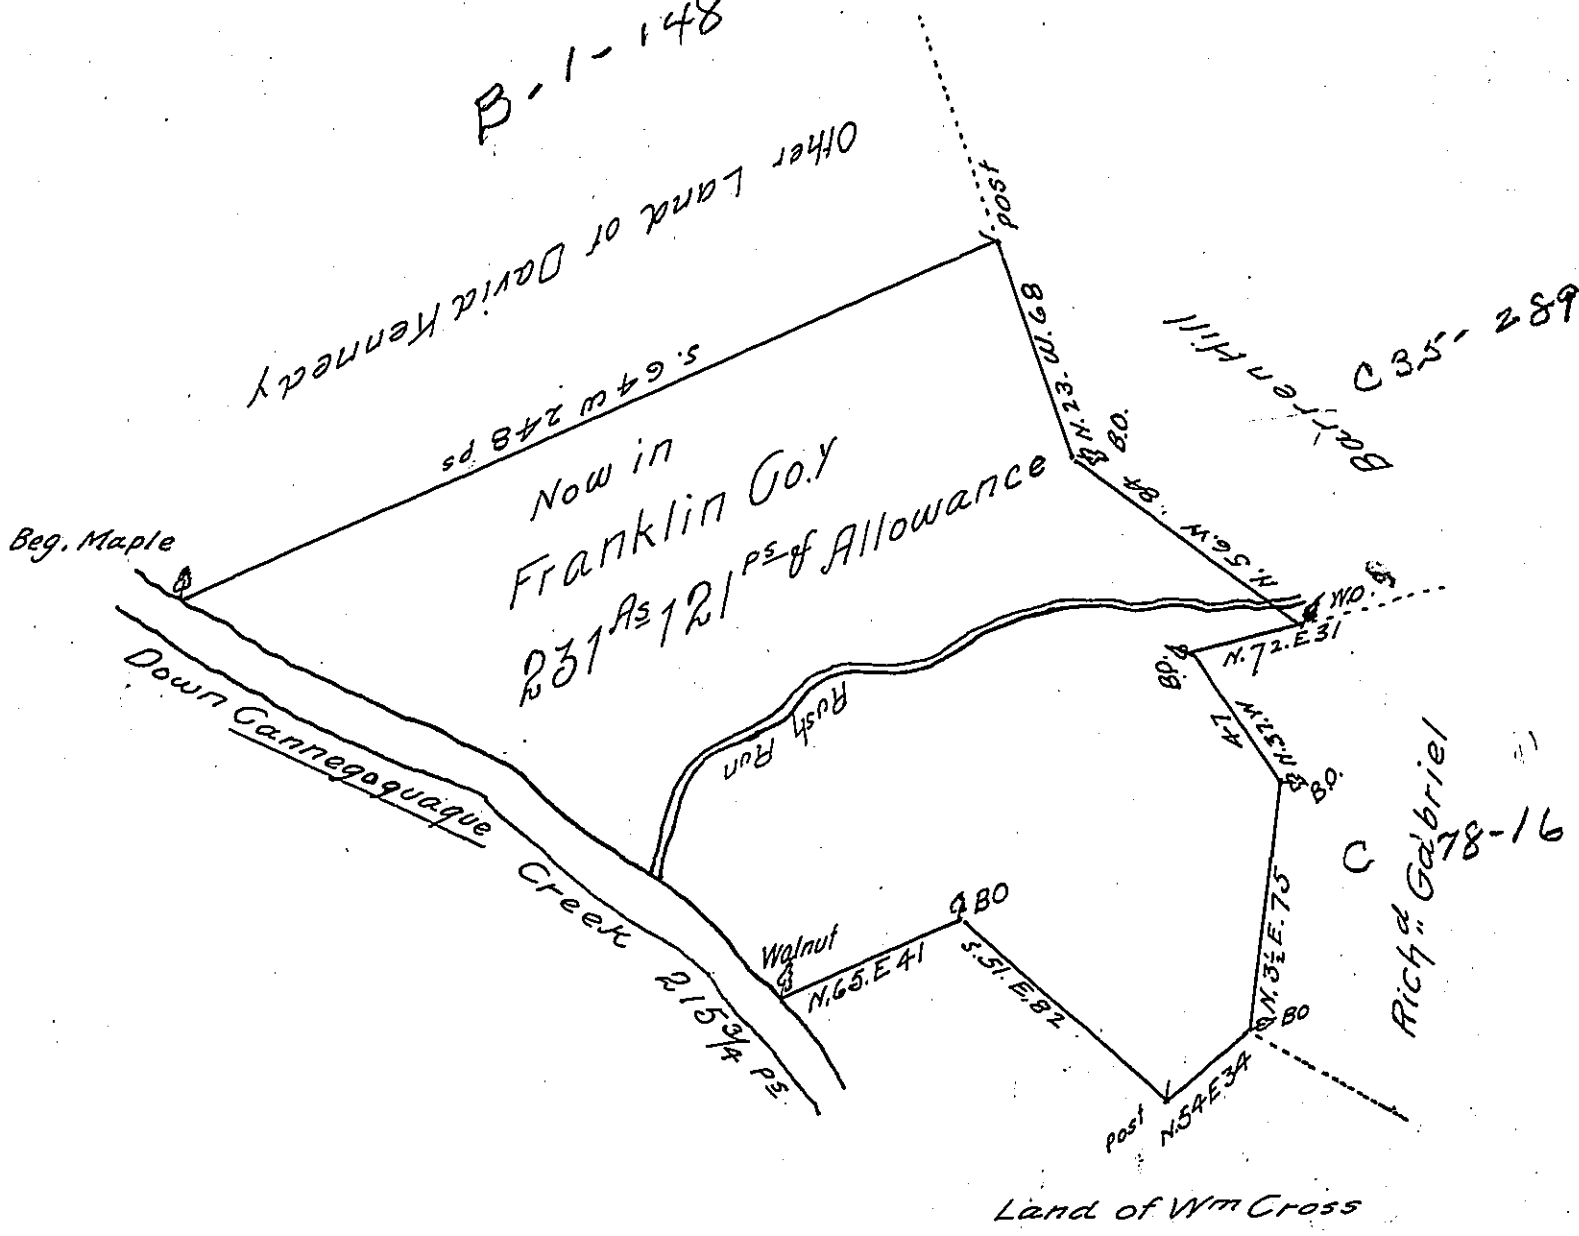

A Draught of a Tract of Land situate in Antrim Township in the County of Cumberland containing Two hundred and Thirty one Acres and 121 Perches and an Allowance of Six p Cent for Roads &c.

Surveyed _____ in pursuance of the Honourable the Proprietaries Warrant granted to David Kennedy bearing Date the 9th Day of November 1741

John Armstrong D.S.

To John Lukens Esq^r
Surveyor General.

IN TESTIMONY that the above is a copy of the original remaining on file in the Department of Internal Affairs of Pennsylvania, made conformably to an Act of Assembly approved the 16th day of February, 1833, I have hereunto set my Hand and caused the Seal of said Department to be affixed at Harrisburg, this Sixth day of June 1905

Loac R Brown
Secretary of Internal Affairs.