

On Blue Print


SWP Pages 287 & 288

John Sheaffer

278

H 48-636

S 32 E 134.5

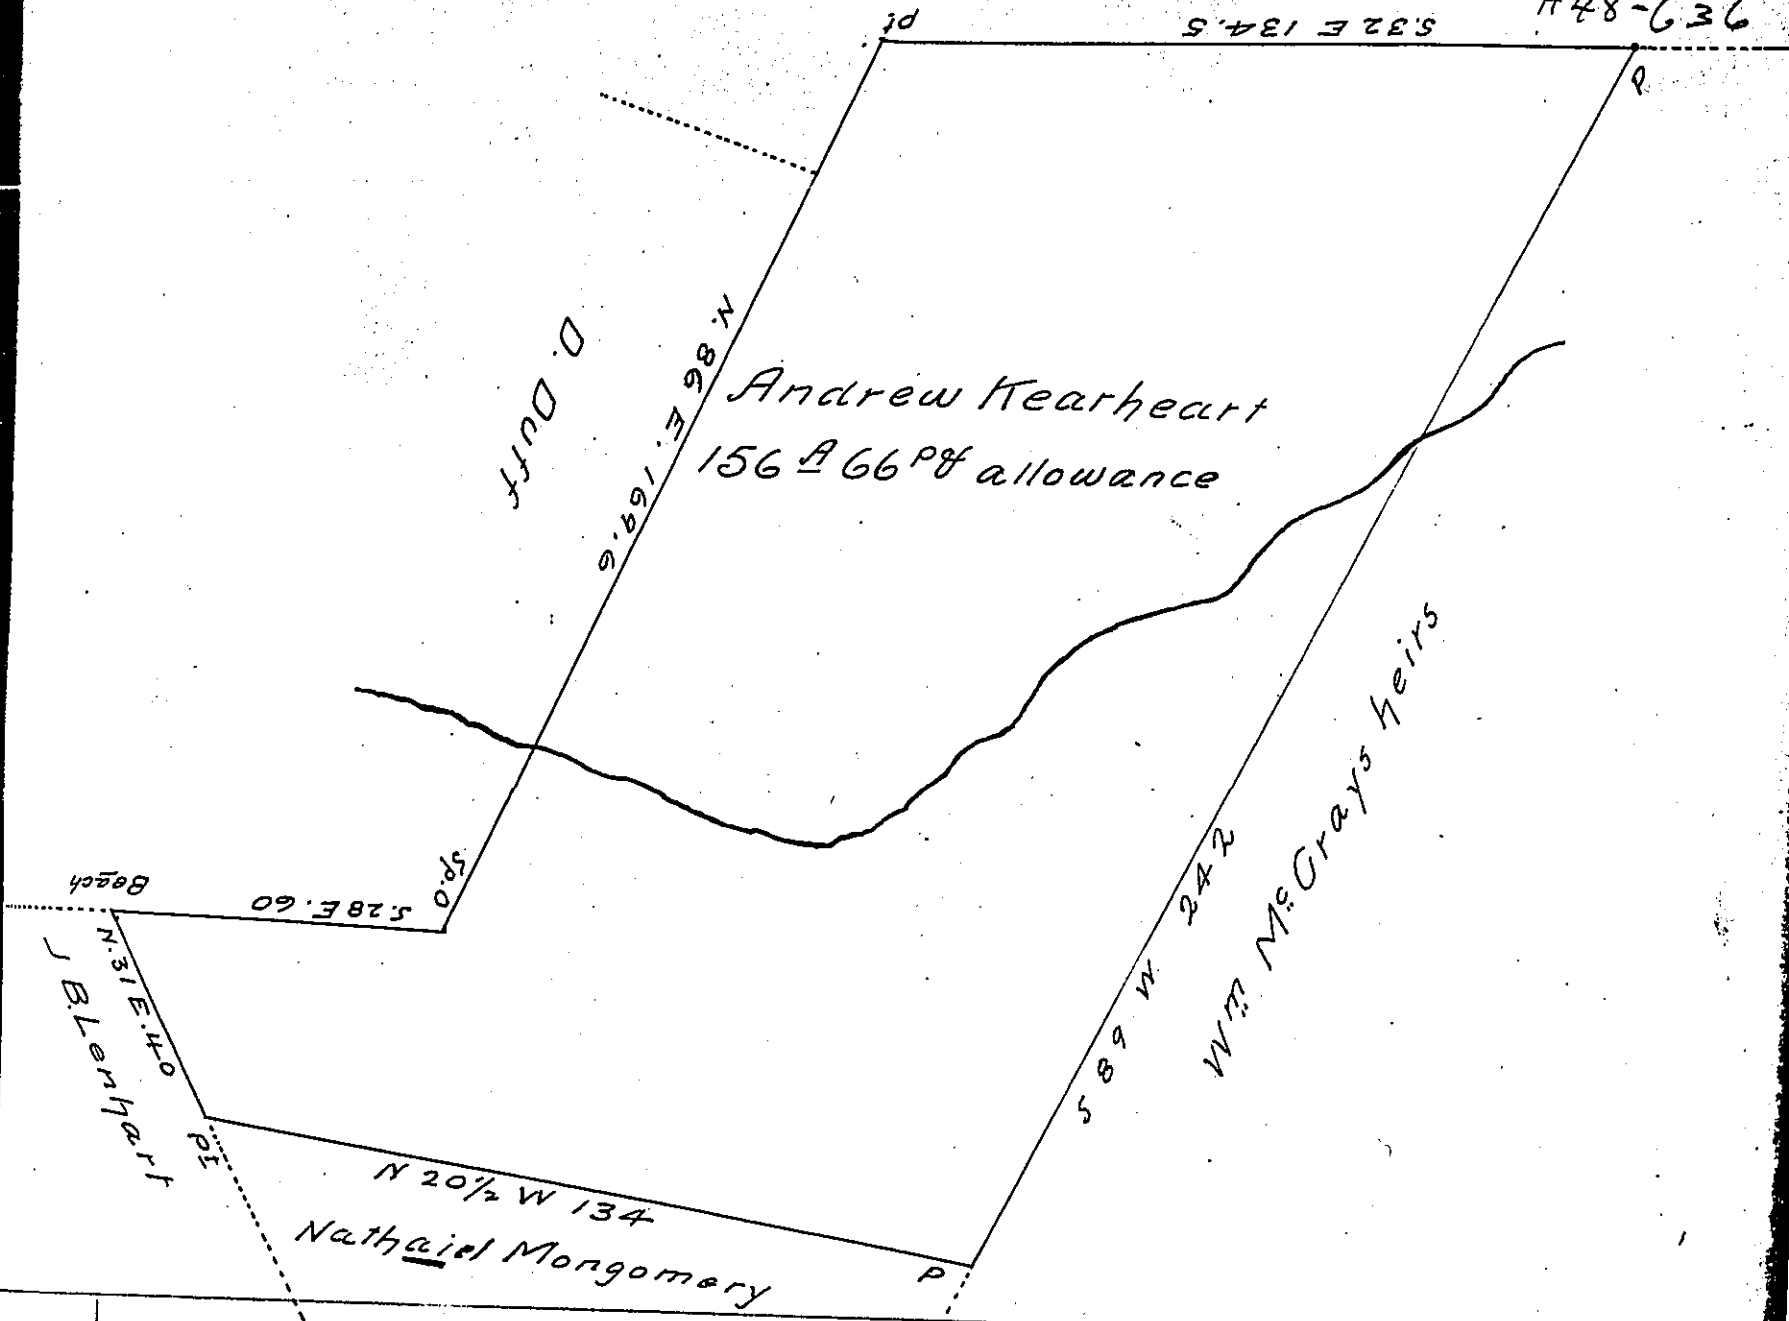

Draft of a tract of land containing 156 A 66 P & allowance (including an improvement) surveyed February 16th 1852 in pursuance of a Warrant dated the 13 day of June 1787 granted to Andrew Kearheart for 150 Acres in Pitt township Westmoreland County now Wilkins township Allegheny County

W^m West C.S.

To J Porter Brawley Esq. S.G.

IN TESTIMONY that the above is a copy of the original remaining on file in the Department of Internal Affairs of Pennsylvania, made conformably to an Act of Assembly approved the 16th day of February, 1833, I have hereunto set my Hand and caused the Seal of said Department to be affixed at Harrisburg, this first day of August 1905

Joseph R. Brown
 Secretary of Internal Affairs.