


Heirs of Christopher Cowan.

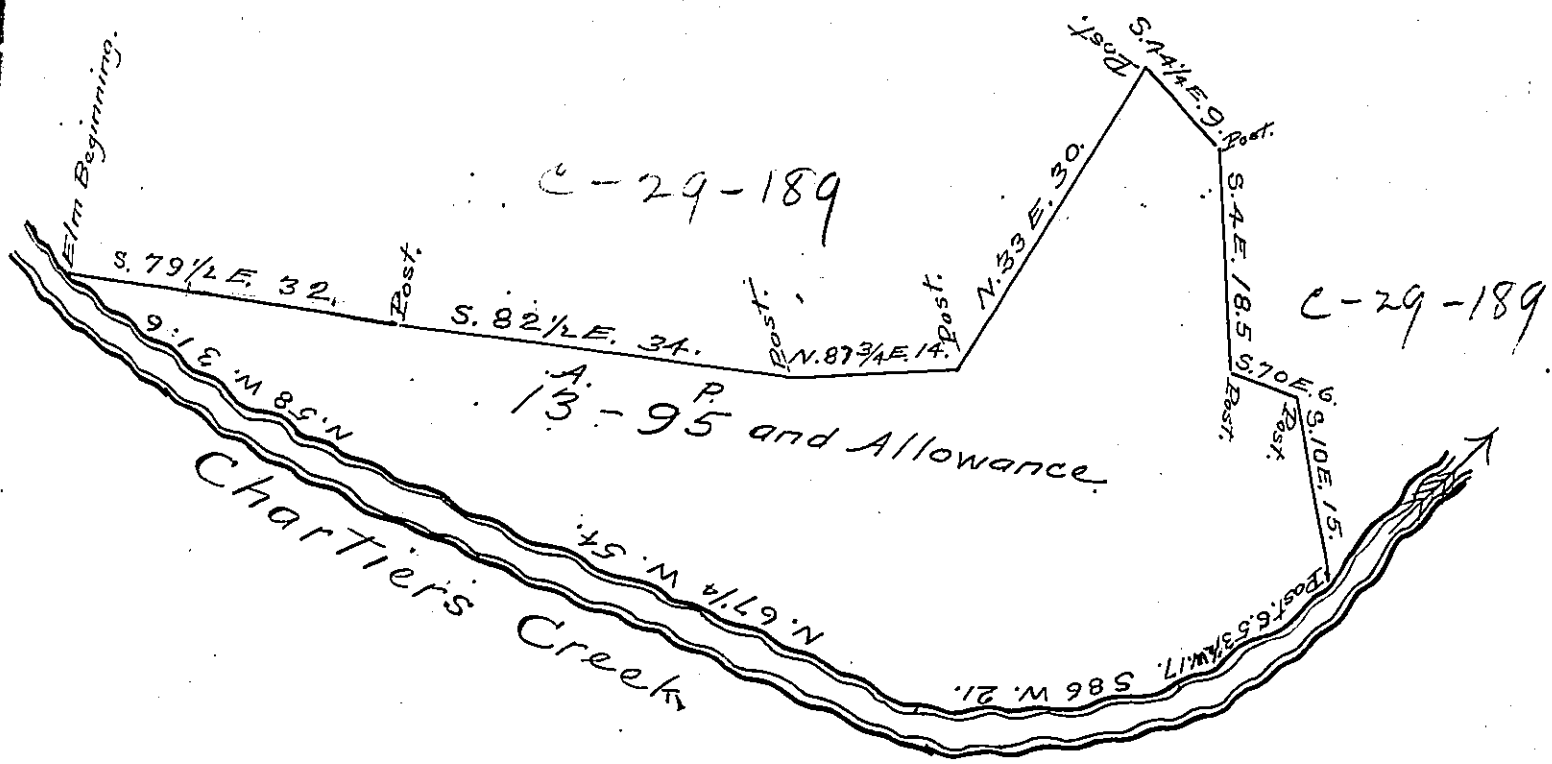

The above is a Draught of a Survey made October 12th 1838 in pursuance of a warrant granted to John Jarrett for 14 Acres dated Sept. 17th 1838 Containing Thirteen Acres & 95 perches and Allowance of six per cent situate in Fayette - Township Allegheny County on which there is an actual Settlement and an old improvement.

John Taylor Esq. }
Surveyor General }

Stephen Woods D.S.

IN TESTIMONY that the above is a copy of the original remaining on file in the Department of Internal Affairs of Pennsylvania, made conformably to an Act of Assembly approved the 16th day of February, 1833, I have hereunto set my Hand and caused the Seal of said Department to be affixed at Harrisburg, this Twenty Third day of June 1905.

Loac R Brown
Secretary of Internal Affairs.