


SEE

C-209-269

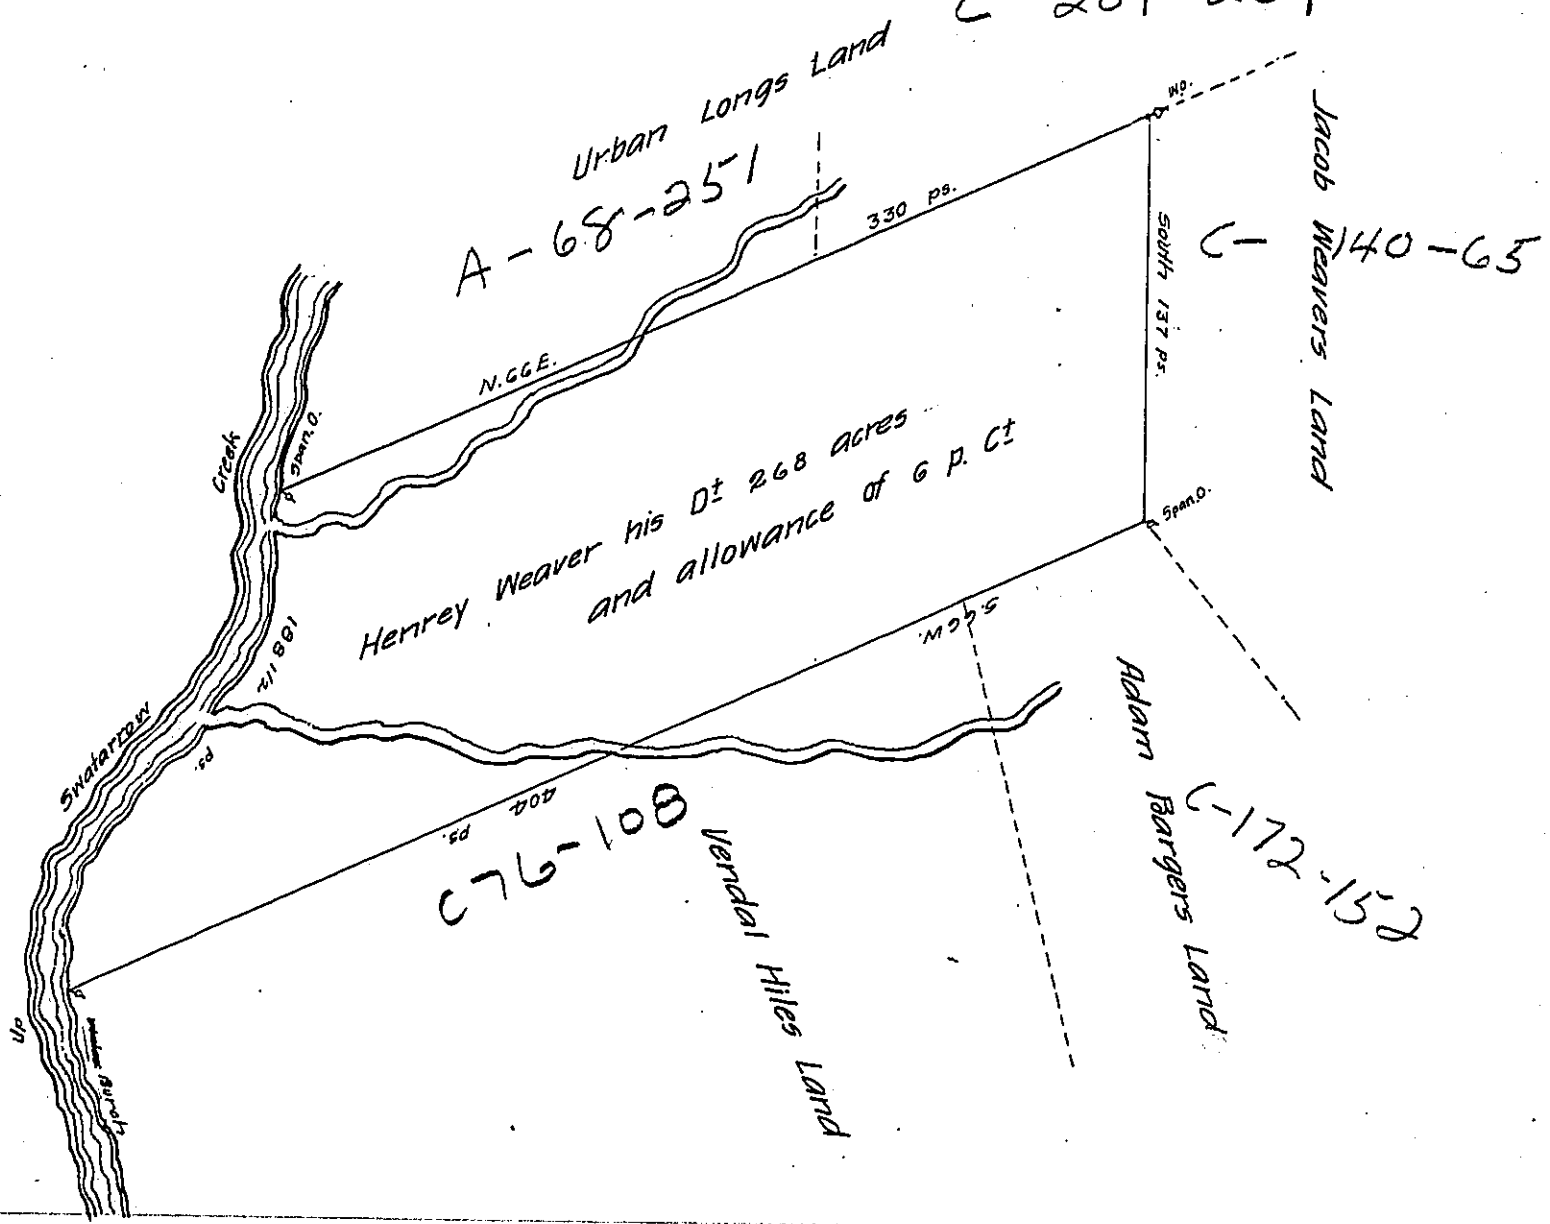

A Draught of Henrey Weavers Land in Right of Jacob Kessel situate in Bethell Township and County of Lancaster Containing 268 acres with an allowance of six p. Ct for Roads and Highways. By Virtue of the Honble the Proprietaries Warrant Deated the 25<sup>th</sup> Day of Novbr 1735, and surveyed this 15<sup>th</sup> Day of March 1757

p. me Wm Galbreath D<sup>y</sup> S.

To Nicholas Scull }  
Surveyor Genl }

IN TESTIMONY that the above is a copy of the original remaining on file in the Department of Internal Affairs of Pennsylvania, made conformably to an Act of Assembly approved the 16th day of February, 1833, I have hereunto set my Hand and caused the Seal of said Department to be affixed at Harrisburg, this.....eighteenth.....day of.....May.....1905

*Loac A. Brown*  
Secretary of Internal Affairs.