


William McMillan
C-177-162

John Henderson
C-76-98

William Wallace

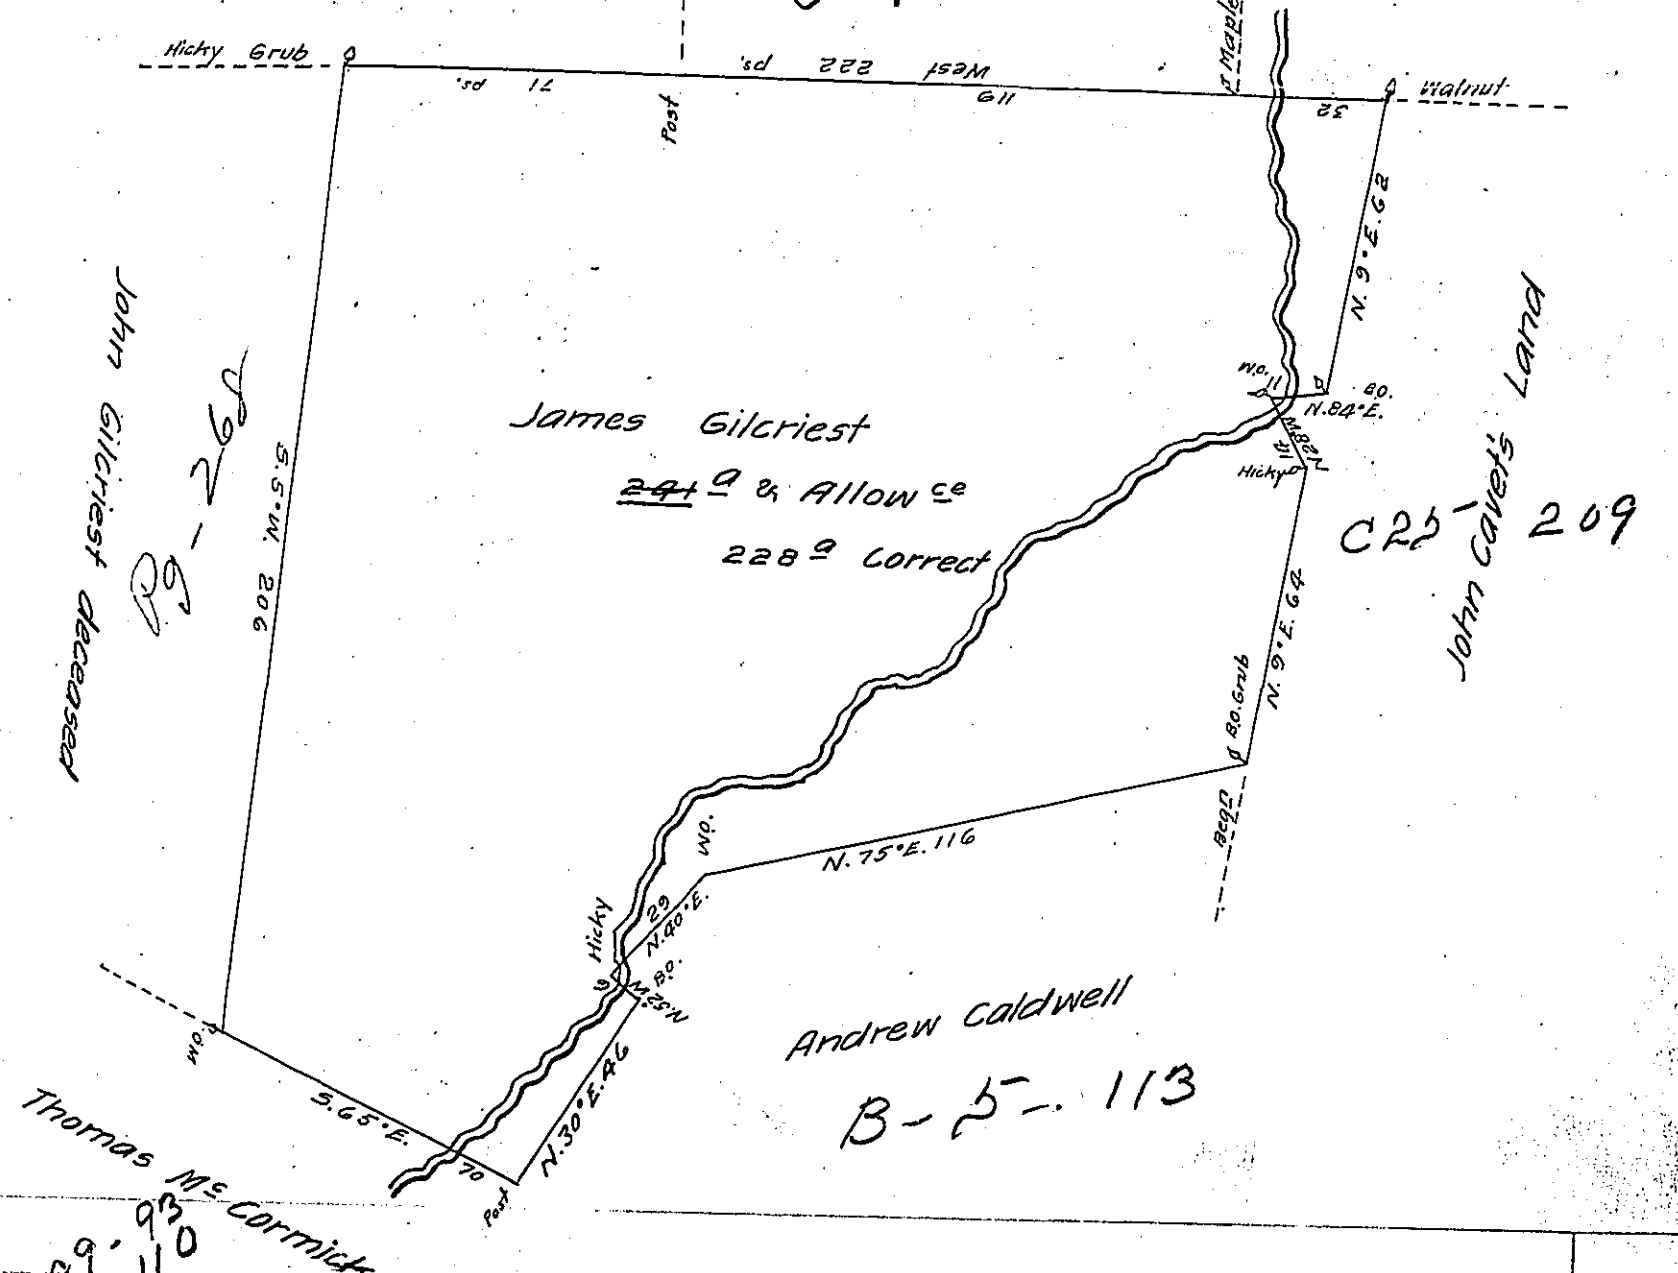

C-189-110

Resurvey'd to James Gilcrist on the 25th of May 1763
 Twenty Eight
 The above discribed Tract of Two Hundred ~~Forty One~~ Acres and al-
 low^{ce} of 6 p. Ct. situate in Paxton Township Lancaster County. By
 Warrant of the 21st of March 1737
 p- Bartrem Galbraith D.S.
 To John Lukens }
 Surv^r. Genl }

IN TESTIMONY that the above is a copy of the original remaining on file in
 the Department of Internal Affairs of Pennsylvania, made
 conformably to an Act of Assembly approved the 16th day of
 February, 1833, I have hereunto set my Hand and caused
 the Seal of said Department to be affixed at Harrisburg,
 this sixth day of July 1905

George P. Brown
 Secretary of Internal Affairs.