


H-266

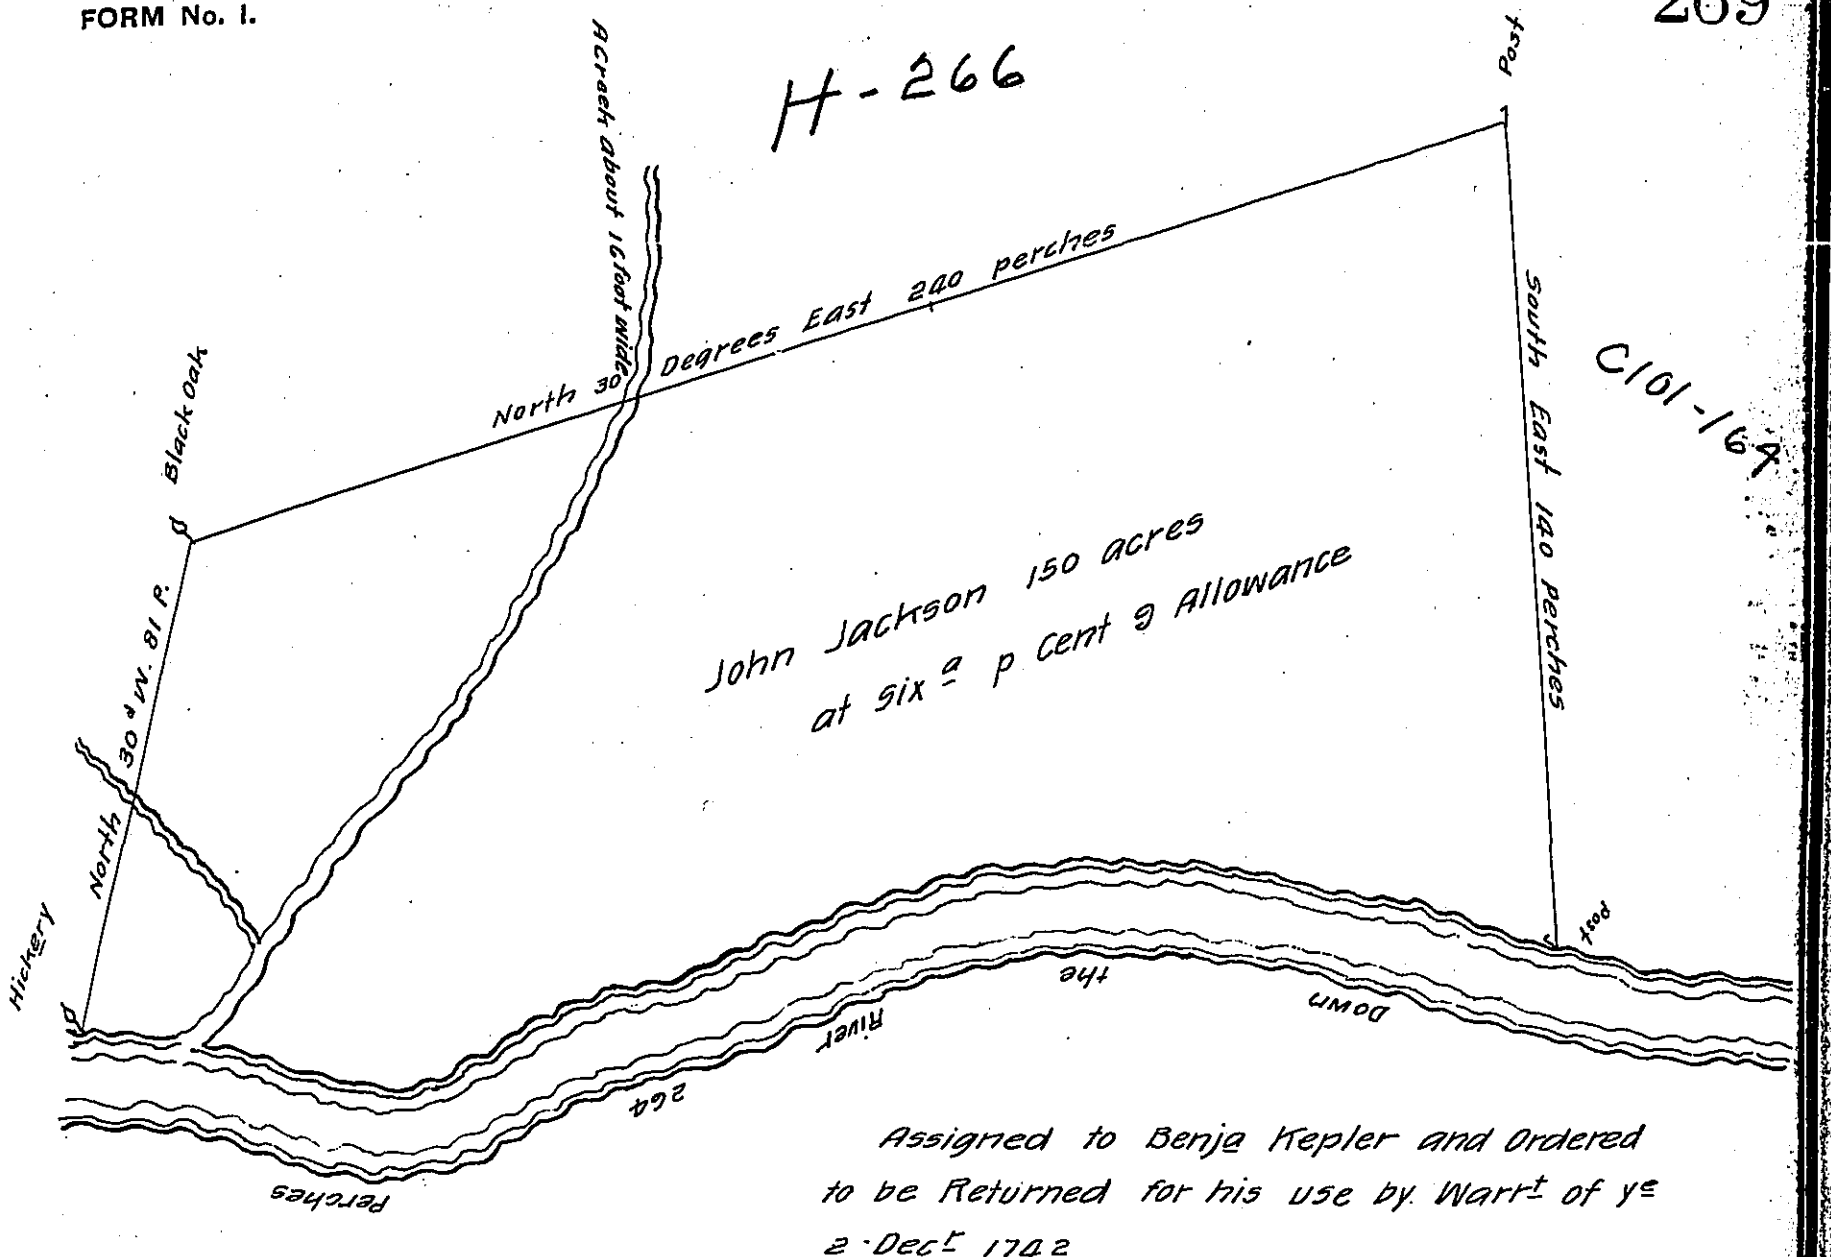

Assigned to Benja Kepler and Ordered  
to be Returned for his use by Warr<sup>t</sup> of ye  
2 Dec<sup>r</sup> 1742

By virtue of a Warrant from the Proprietor Dated the 3<sup>d</sup>  
of June Anno Dom. 1734 The above described Tract of Land was  
surveyed unto John Jackson in ye County of Lancaster on ye West  
side of the River Schuylkill

Beginning at a Hickory Tree by the River Schuylkill  
Thence North 30 Degrees West by a Barren Hill 81 perches to  
a black oak thence North 30 Degrees East 240 perches to a  
post thence South East 140 perches to the River aforesaid.  
Then down the same on the several Courses thereof 264  
perches to the place of Beginning Containing 150 acres  
& 9 allowance  
surveyed the 8<sup>th</sup> of ye 6<sup>th</sup> mo An 1737

sam<sup>l</sup> Lightfoot

IN TESTIMONY that the above is a copy of the original remaining on file in  
the Department of Internal Affairs of Pennsylvania, made  
conformably to an Act of Assembly approved the 16th day of  
February, 1833, I have hereunto set my Hand and caused  
the Seal of said Department to be affixed at Harrisburg,  
this sixteenth day of August 1905

*Loach*  
Secretary of Internal Affairs.