


No 5892

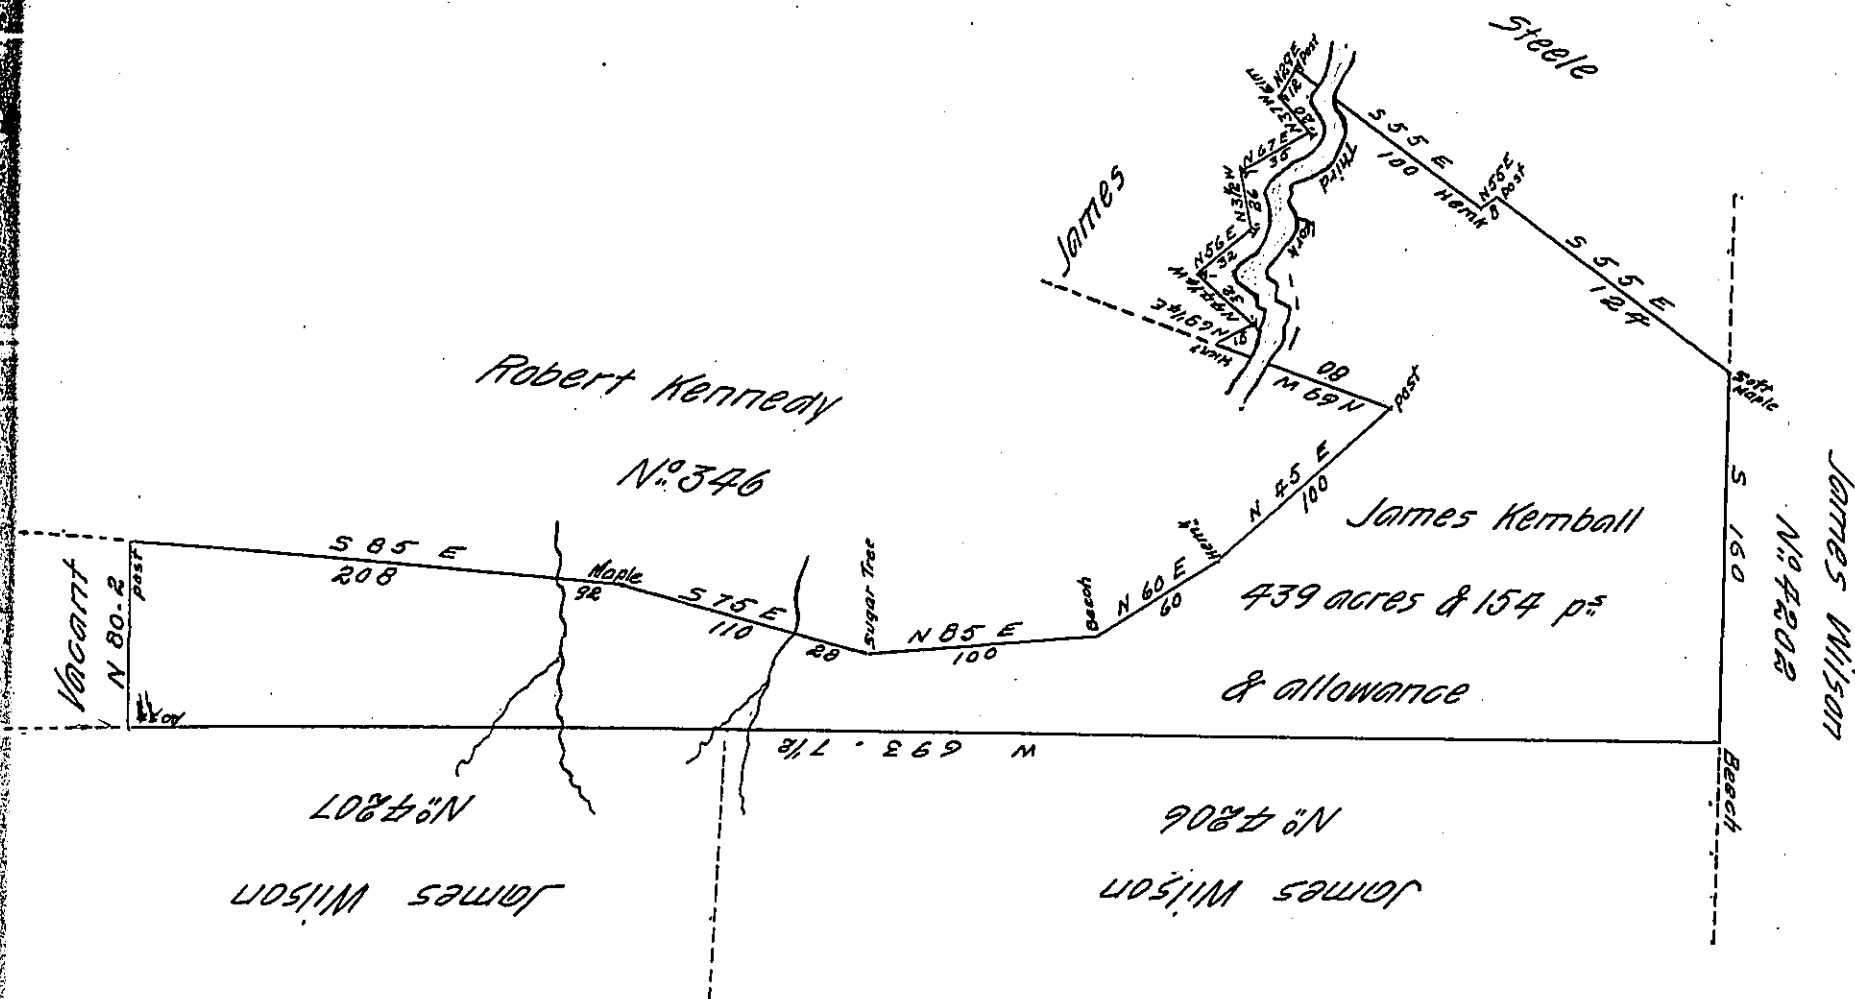

A draft of a tract of land situate on the Third Fork of Pine Creek in Delmar Township Tioga County containing four hundred thirty nine acres and one hundred & fifty four perches and an allowance of six per cent for roads &c. Surveyed August 8th & 9th A.D. 1832 in pursuance of a warrant granted to James Kemball dated the first day of October A.D. 1831

Jacob Spangler Esq }
 Surveyor General of Pa. } 7 Say 21st October 1831 } S McDougall
 Dep Sur.

IN TESTIMONY that the above is a copy of the original remaining on file in the Department of Internal Affairs of Pennsylvania, made conformably to an Act of Assembly approved the 16th day of February, 1833, I have hereunto set my Hand and caused the Seal of said Department to be affixed at Harrisburg, this twenty ninth day of June 1905

Loach P. Brown
 Secretary of Internal Affairs.