


Bearing & distance up
 Poho Pochto or Head Creek
 1 5 57 E 25
 2 N 66 1/2 E 61 1/2
86 1/2

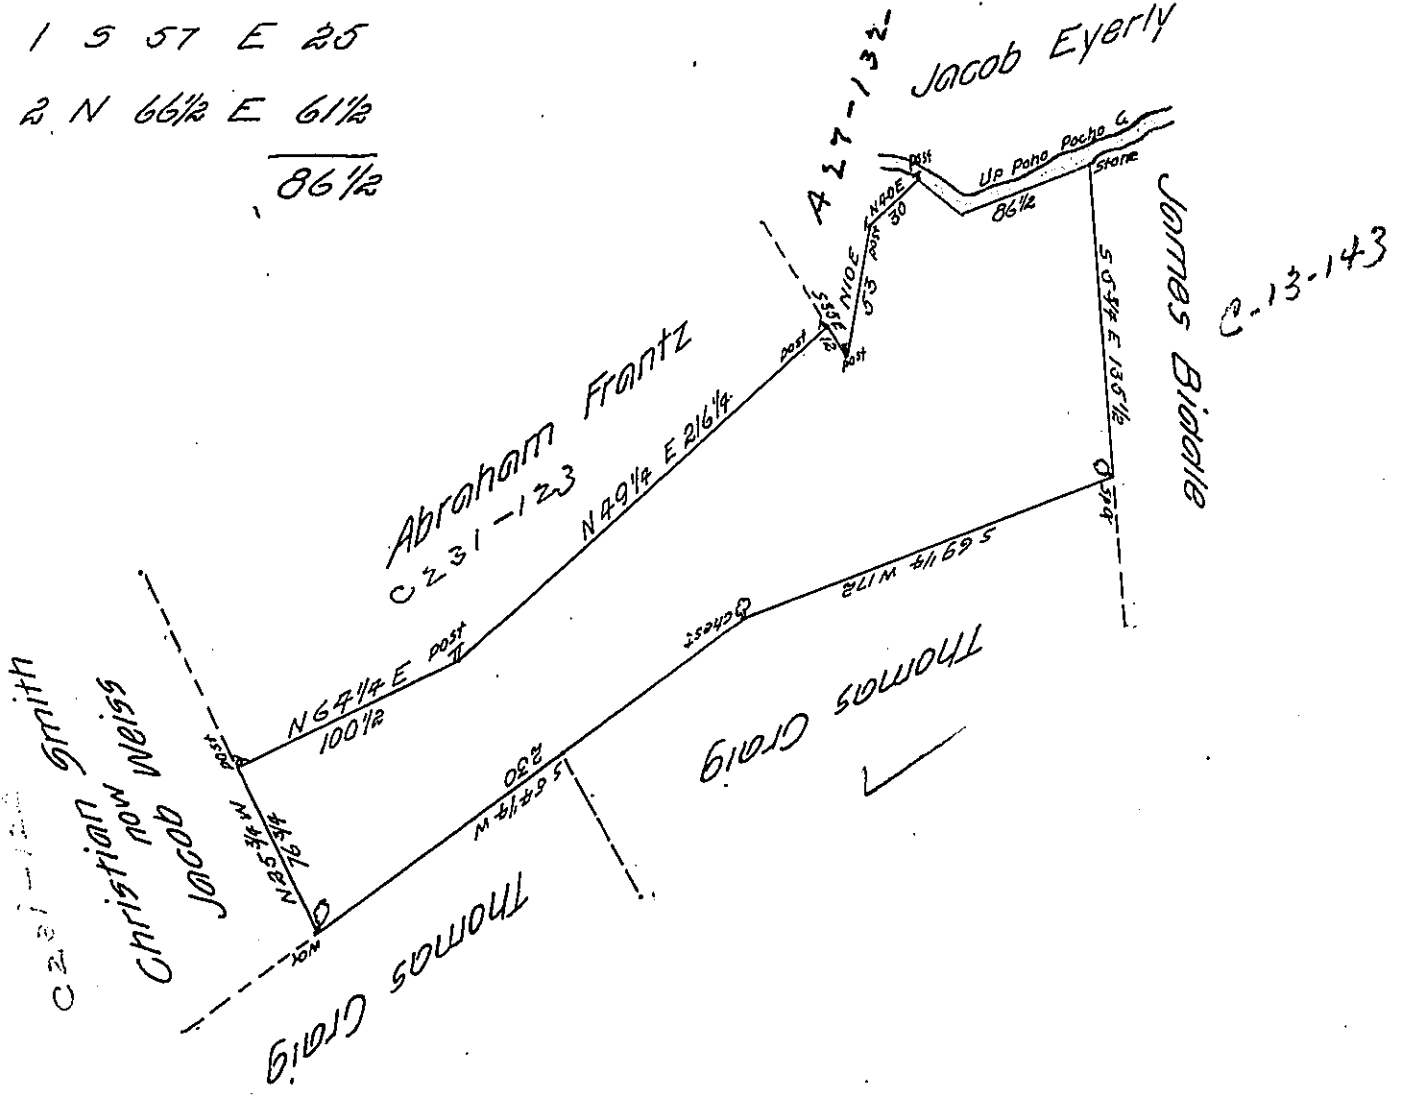

By virtue of a warrant dated the 30th July 1792 surveyed the 24 & 25th August 1792 to John Loesh the above described tract of land situate on the South side of Poho Pochto Creek below Watersons improvement in Towamensing Township Northampton County containing two hundred and fourteen acres and the allowance of 6 P Cent & C^o.

To Daniel Brodhead Esquire
 Surveyor General

P. Geo Palmer D. S.

IN TESTIMONY that the above is a copy of the original remaining on file in the Department of Internal Affairs of Pennsylvania, made conformably to an Act of Assembly approved the 16th day of February, 1833, I have hereunto set my Hand and caused the Seal of said Department to be affixed at Harrisburg, this Thirty first day of JULY 1905

Joachim R. ...
 Secretary of Internal Affairs.