


John Trueman

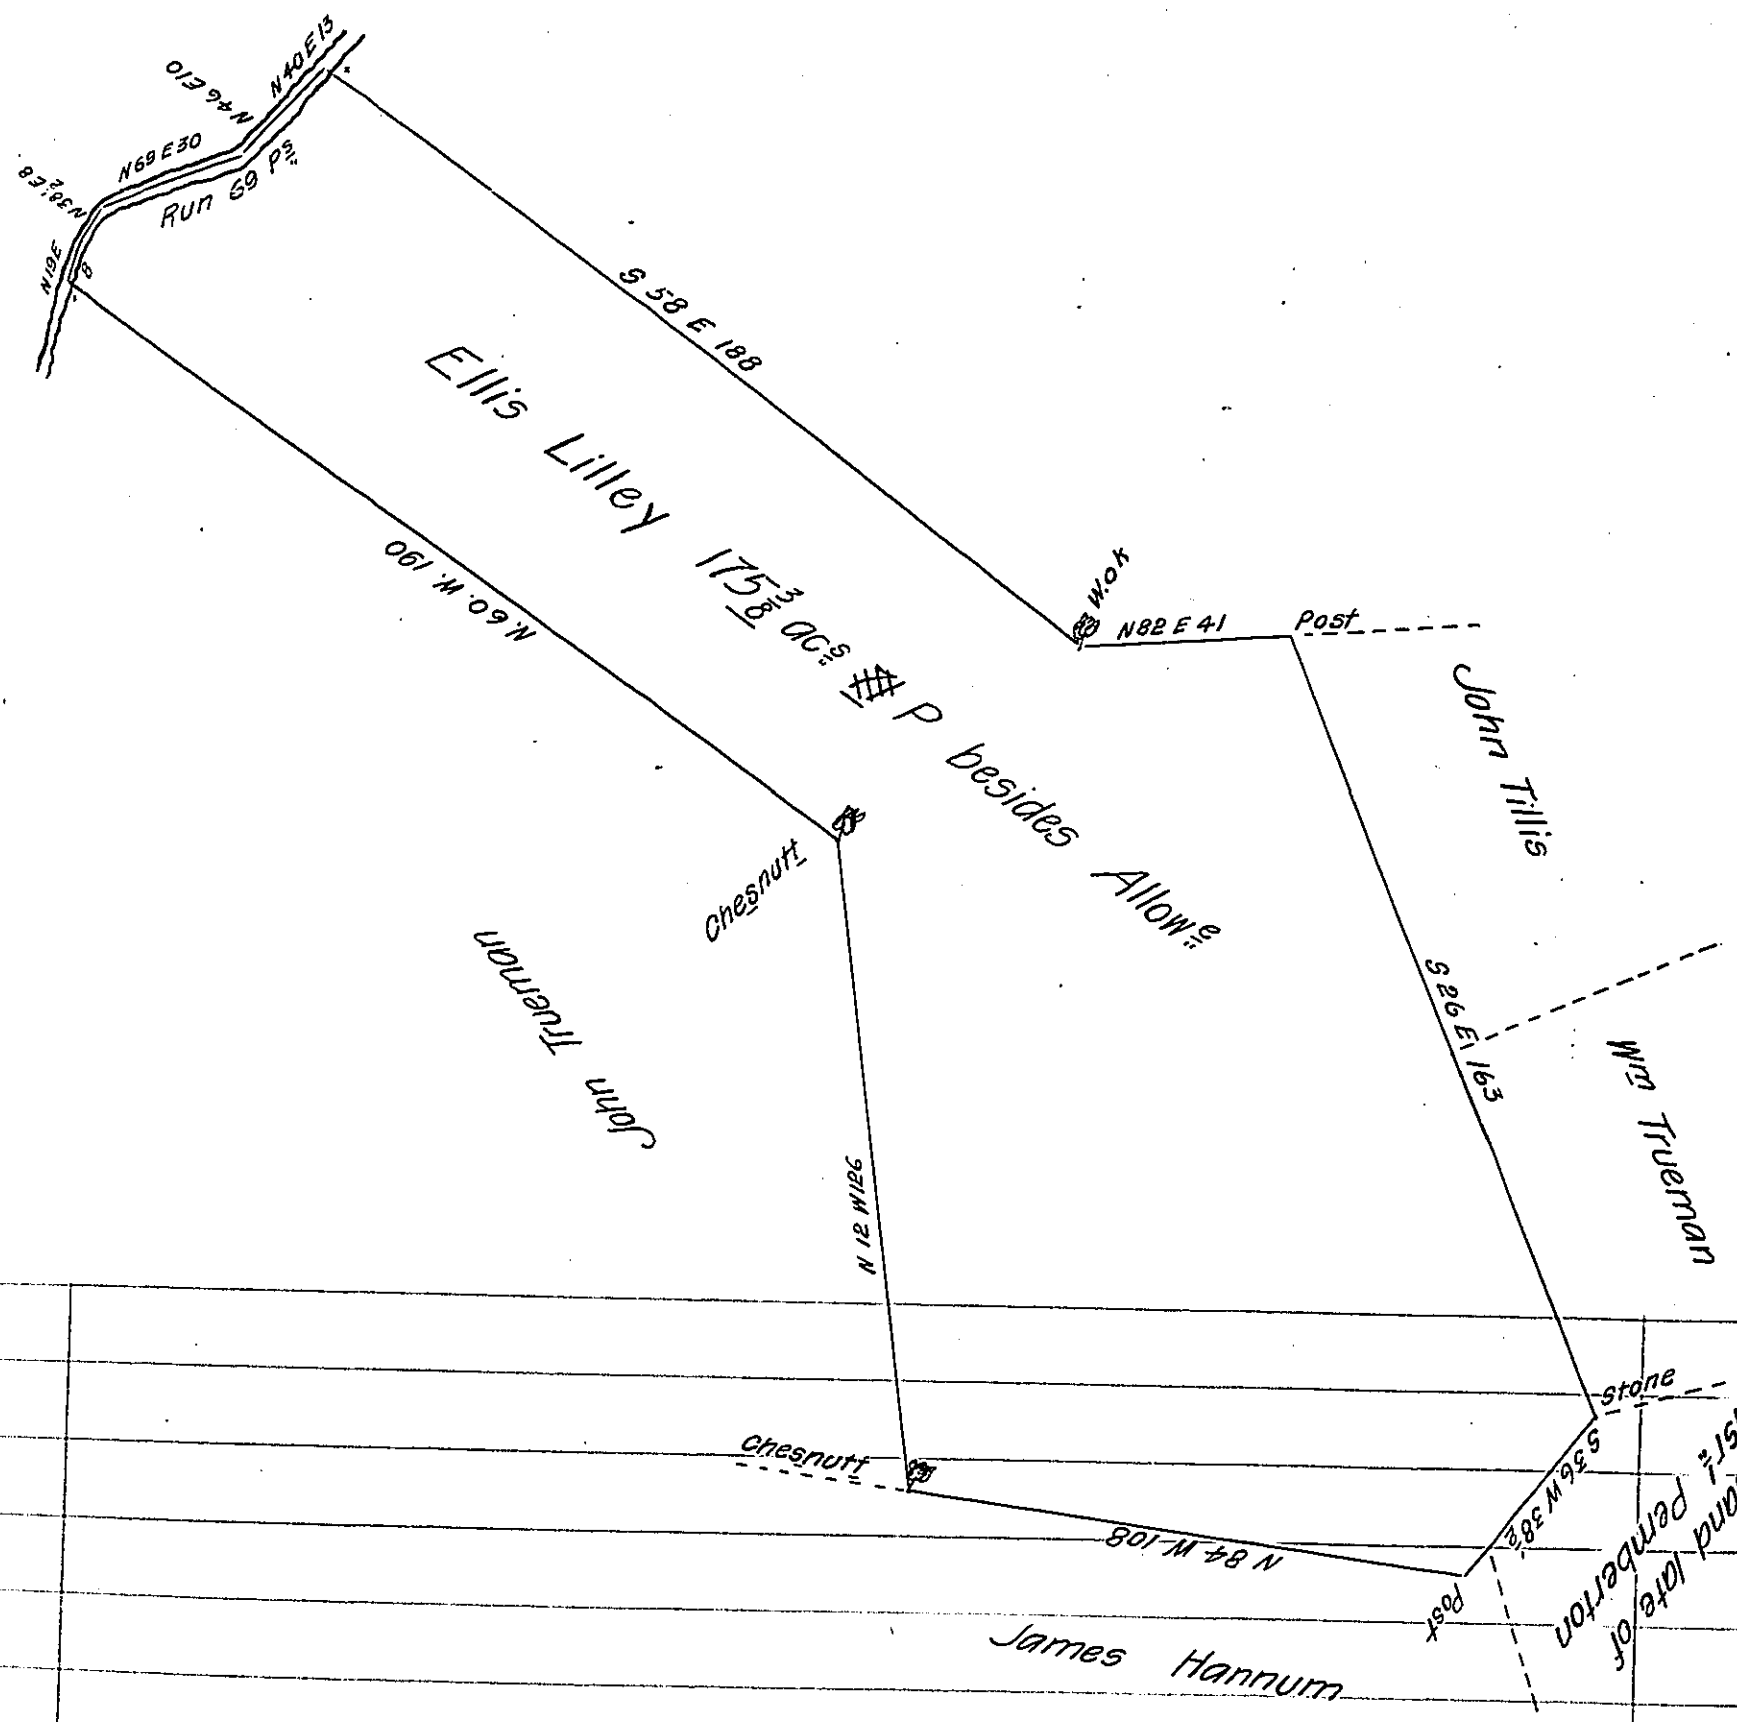

By Virtue of a Warrant dated the 5<sup>th</sup> of January 1786  
 to Ellis Lilley for 120 acres of Land have Surveyed the above described  
 Tract of Land Situate in West Fallowfield Township Chester County. Containing  
 one hundred and seventy five acres & seventy one perches besides allowance  
 of Six P Ct for Roads &c.

January 13<sup>th</sup> 1786.

Charles Dilworth D.S.

IN TESTIMONY that the above is a copy of the original remaining on file in  
 the Department of Internal Affairs of Pennsylvania, made  
 conformably to an Act of Assembly approved the 16th day of  
 February, 1833, I have hereunto set my Hand and caused  
 the Seal of said Department to be affixed at Harrisburg,  
 this twenty fourth day of July 1905.

*Loac P Brown*  
 Secretary of Internal Affairs.