


Temporary Line of York State

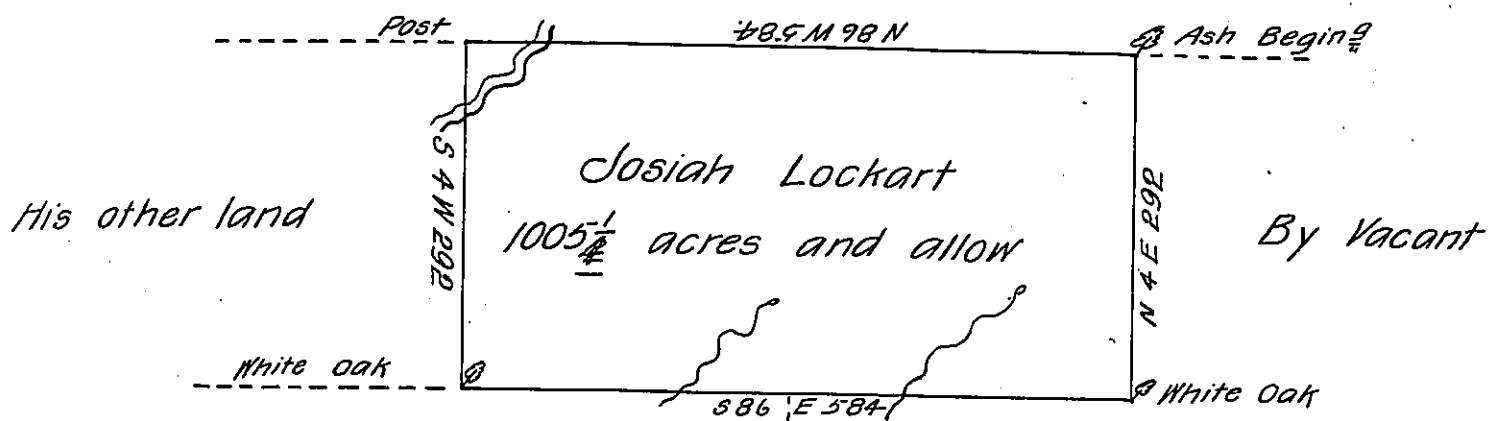

John Wall By Vacant
D-12-112

The Draught of a tract of land called _____ situate on
 the South Branch of Tioga, - in the County of Northumberland, containing
 One thousand five acres 80 perches with usual allowance. Survey'd the
 23^d day of August Anno Dom 1785. In Pursuance of a Warrant to Josiah
 Lockart dated at Philad^a the 17th day of May Anno Dom: 1785. No 203.

P-^{Wm} Maclay D.S.

To John Lukens Esq^r S.G.
of Pennsylvania.

IN TESTIMONY that the above is a copy of the original remaining on file in
 the Department of Internal Affairs of Pennsylvania, made
 conformably to an Act of Assembly approved the 16th day of
 February, 1833, I have hereunto set my Hand and caused
 the Seal of said Department to be affixed at Harrisburg,
 this tenth day of August 1905.

Geo. P. Brown
 Secretary of Internal Affairs.