


FORM No. 1. Fredrick Foreman

147

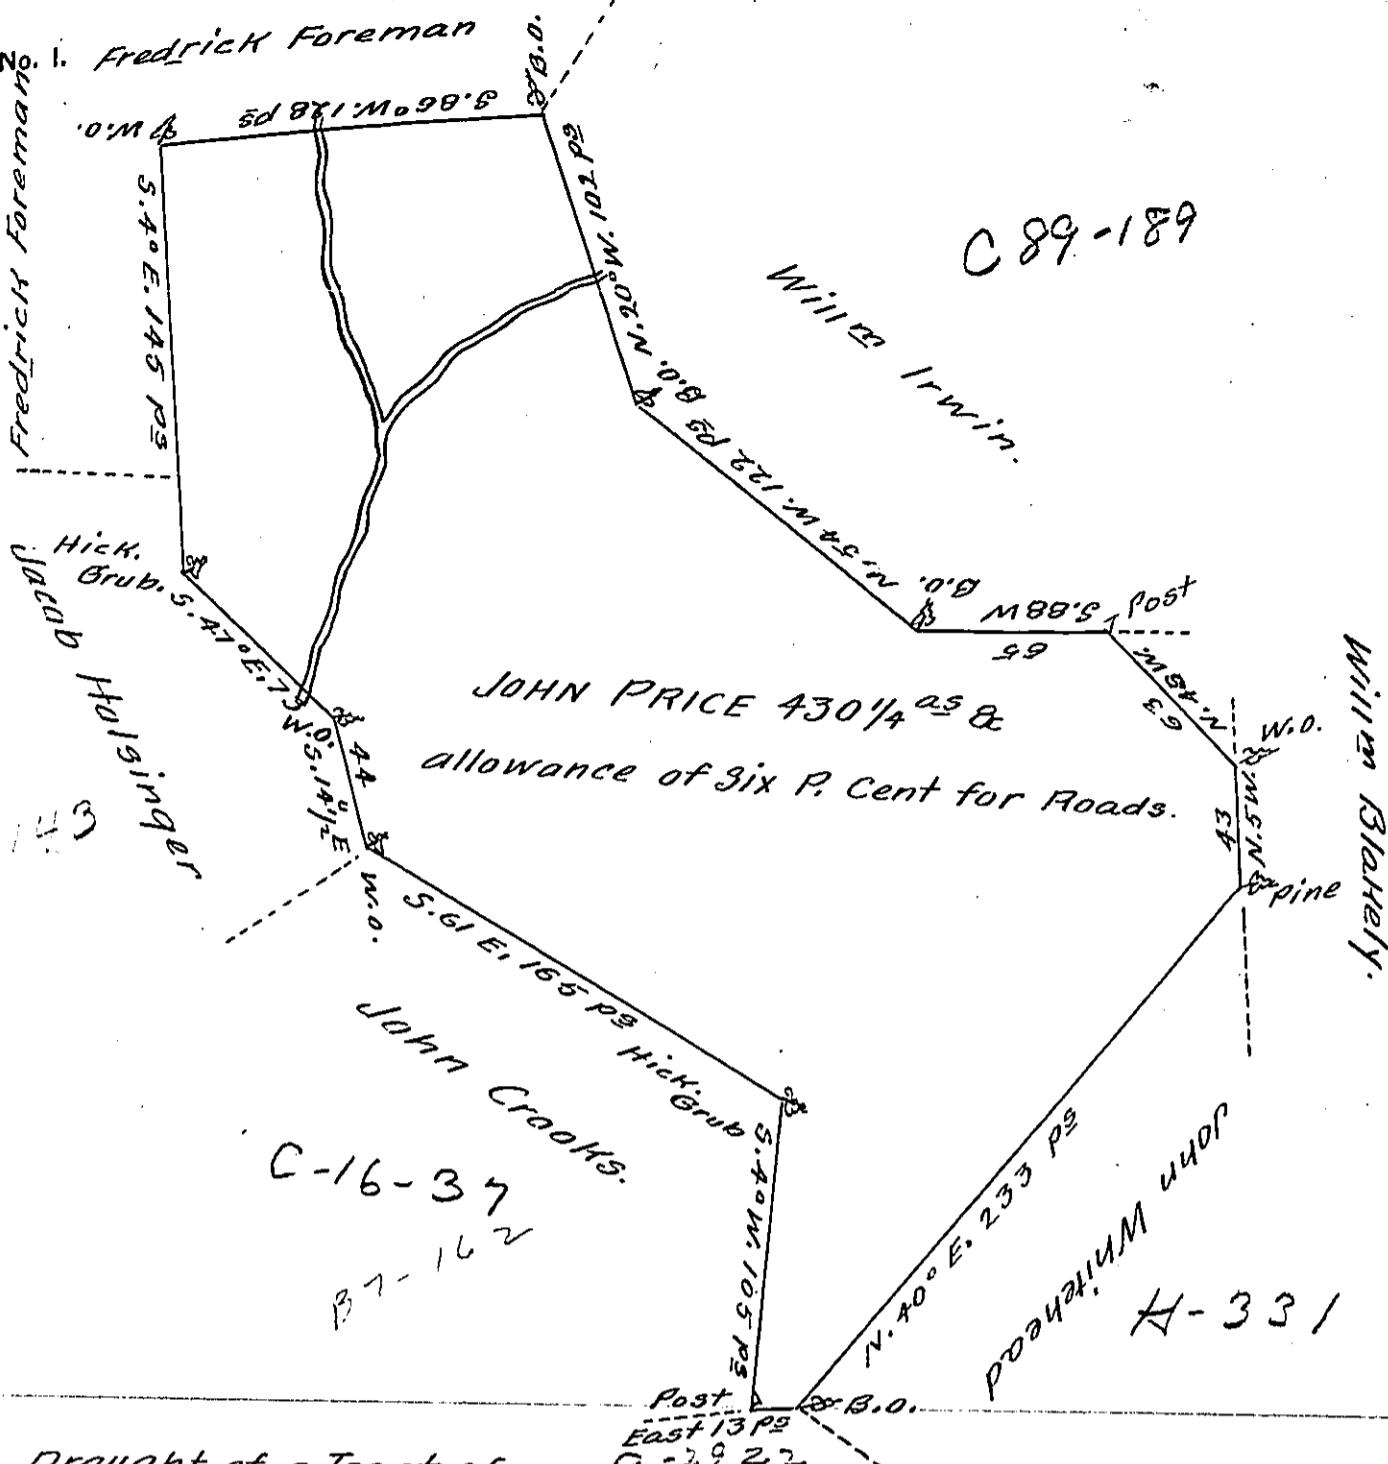

A Draught of a Tract of
John Wallace.

Land situate in Antrim Township in Cumberland County Contain-
ing four Hundred and thirty acres and one fourth part of an acre
and the usual allowance of six P. Cent for Roads Surveyed for John
Price the 14th Day of March 1755 in pursuance of two Warrants
from the Honourable the Proprietaries, one whereof granted to
John Leatherman bearing Date March the twenty-ninth Anno:
Domini 1750, the other granted to Richard O Cain where one Nat-
haniel Hartness had Presumed to begin a settlement &c. bear-
ing Date the 11th Day of December anno: Domini 1750.

John Armstrong D. S.

To John Lutgens Esqr.

Surveyor General.

IN TESTIMONY that the above is a copy of the original remaining on file in
the Department of Internal Affairs of Pennsylvania, made
conformably to an Act of Assembly approved the 16th day of
February, 1833, I have hereunto set my Hand and caused
the Seal of said Department to be affixed at Harrisburg,
this eighteenth day of August 1905.

Frank D. Parsons
Secretary of Internal Affairs.