


FORM No. 1.

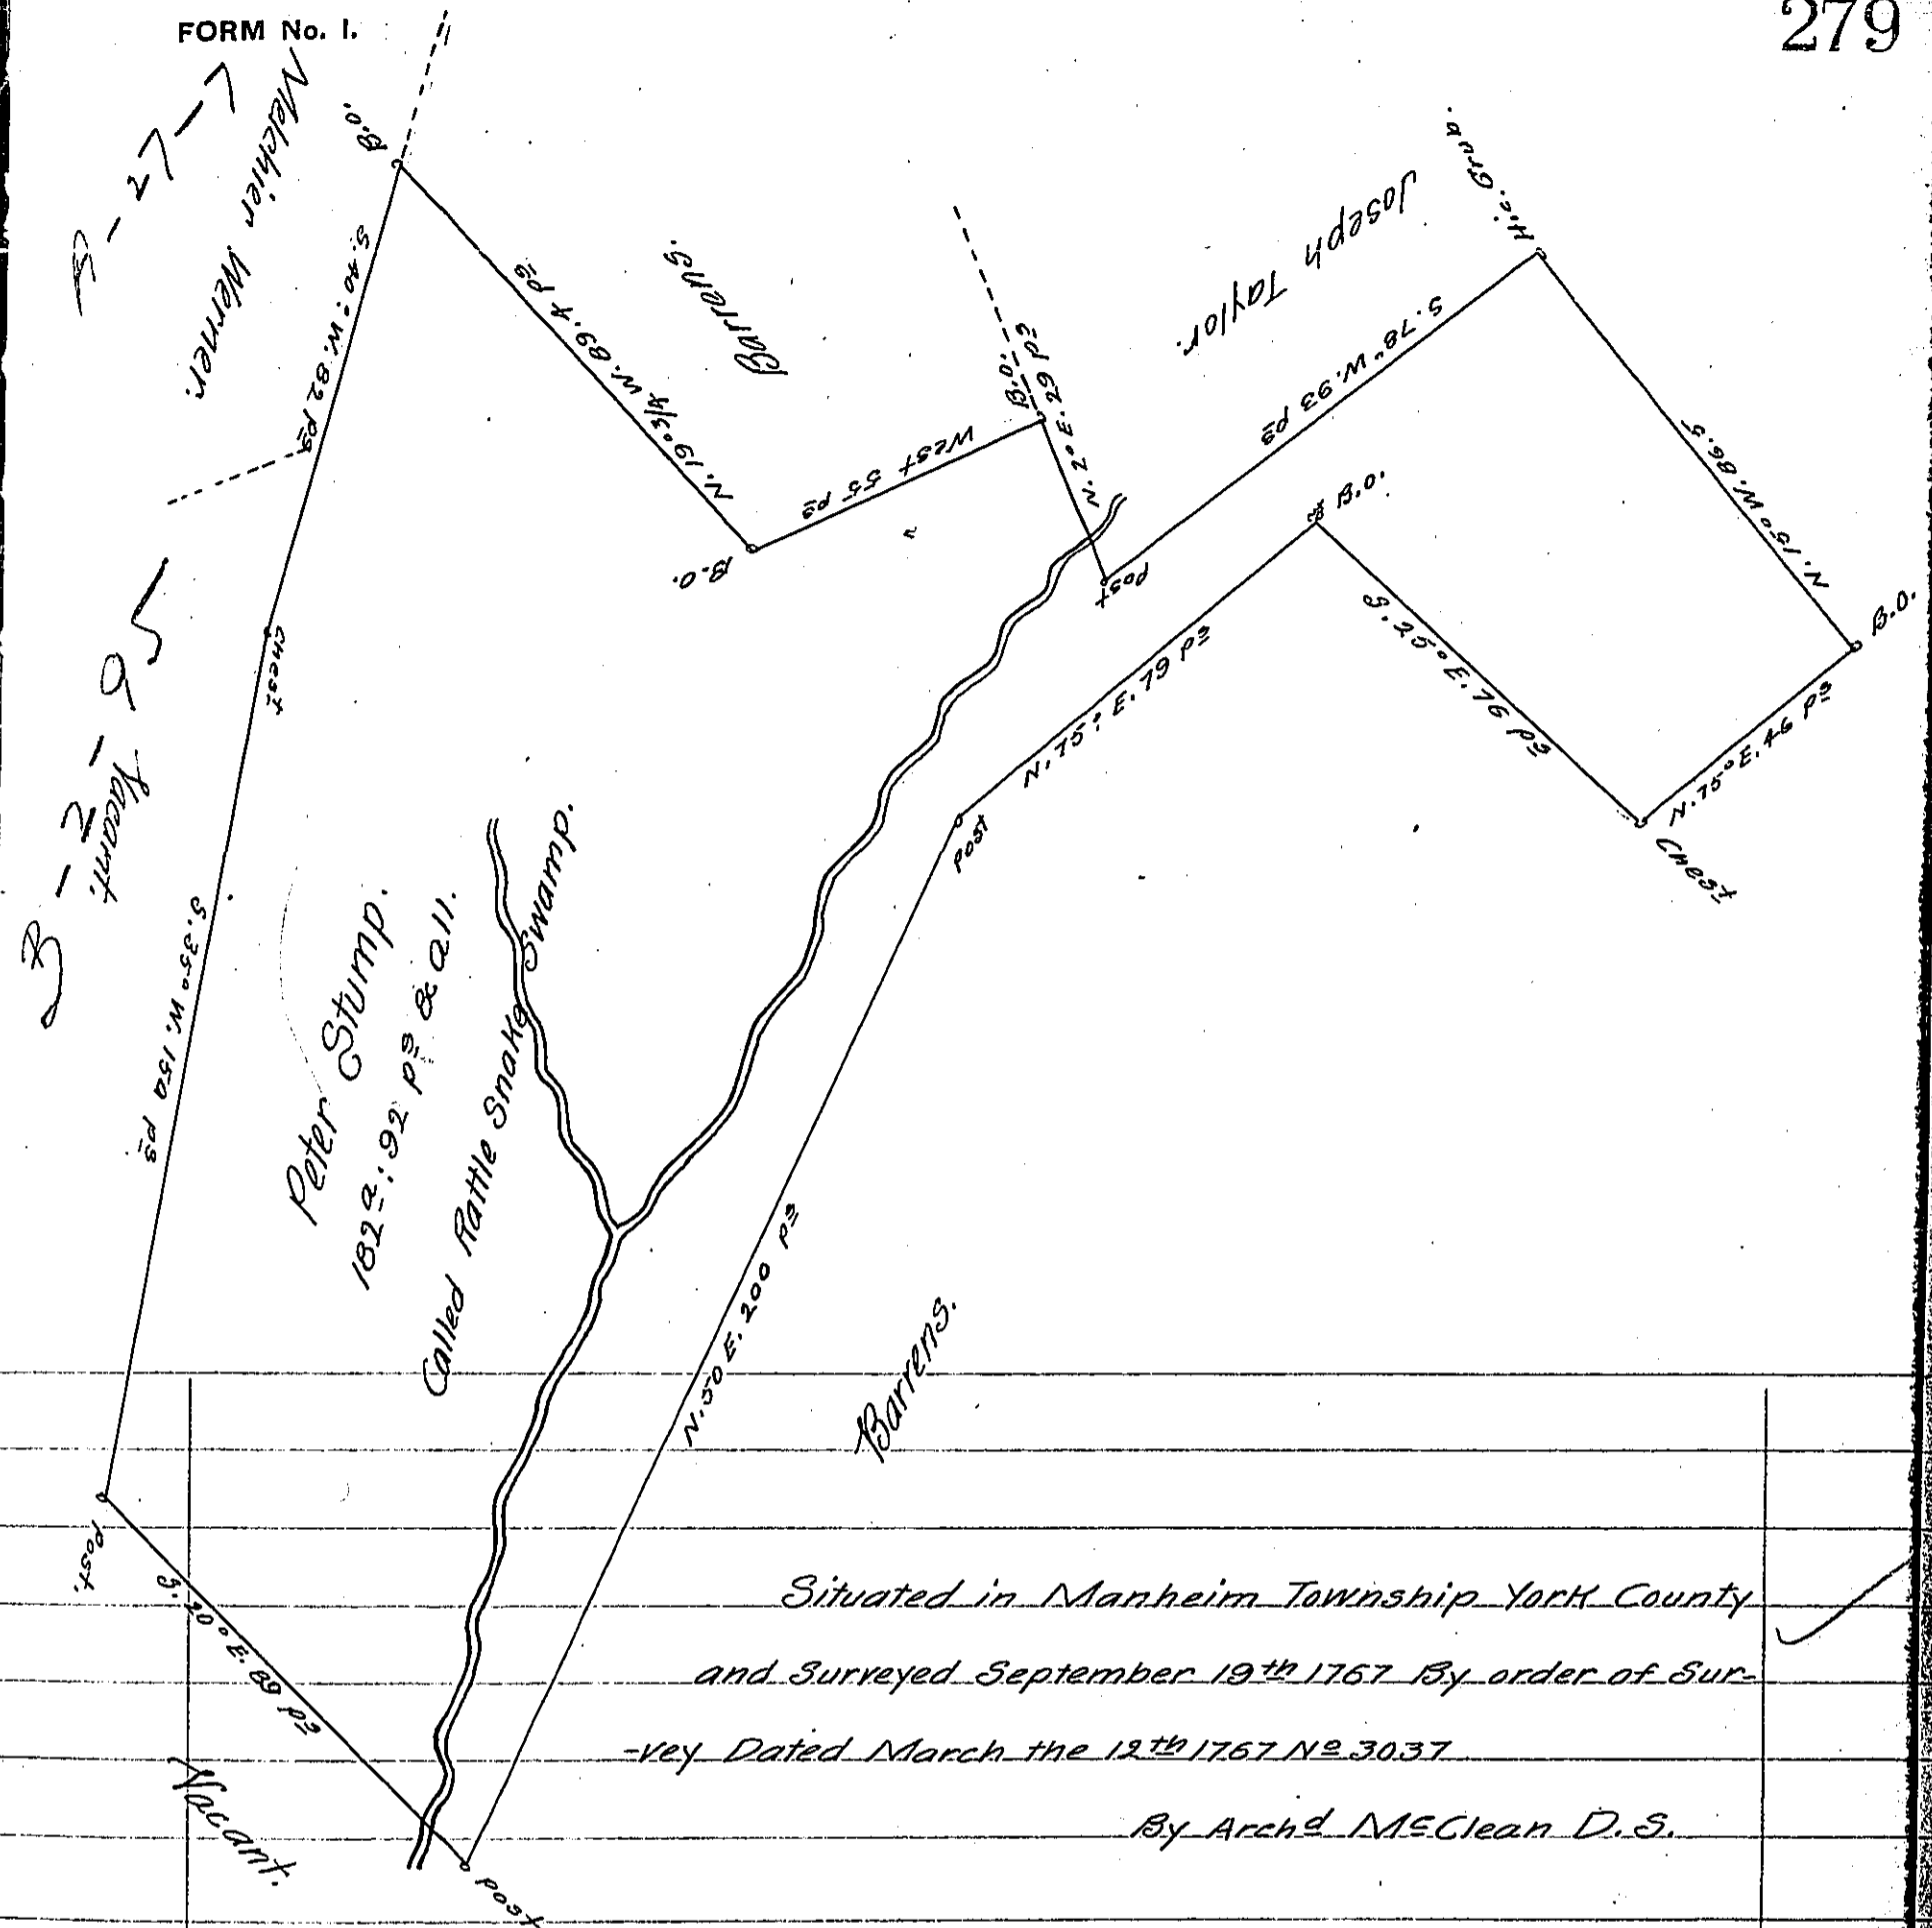

Situated in Manheim Township York County  
 and Surveyed September 19<sup>th</sup> 1767 By order of Sur-  
 -vey Dated March the 12<sup>th</sup> 1767 N<sup>o</sup> 3037

By Arch<sup>d</sup> M<sup>c</sup>Clean D.S.

To John Luhrs Esq<sup>r</sup>  
 Surveyor General.

IN TESTIMONY that the above is a copy of the original remaining on file in the Department of Internal Affairs of Pennsylvania, made conformably to an Act of Assembly approved the 16th day of February, 1833, I have hereunto set my Hand and caused the Seal of said Department to be affixed at Harrisburg, this Sixth day of October 1905

*Geo. R. Brown*  
 Secretary of Internal Affairs.