


John White  
now Geo. Himes

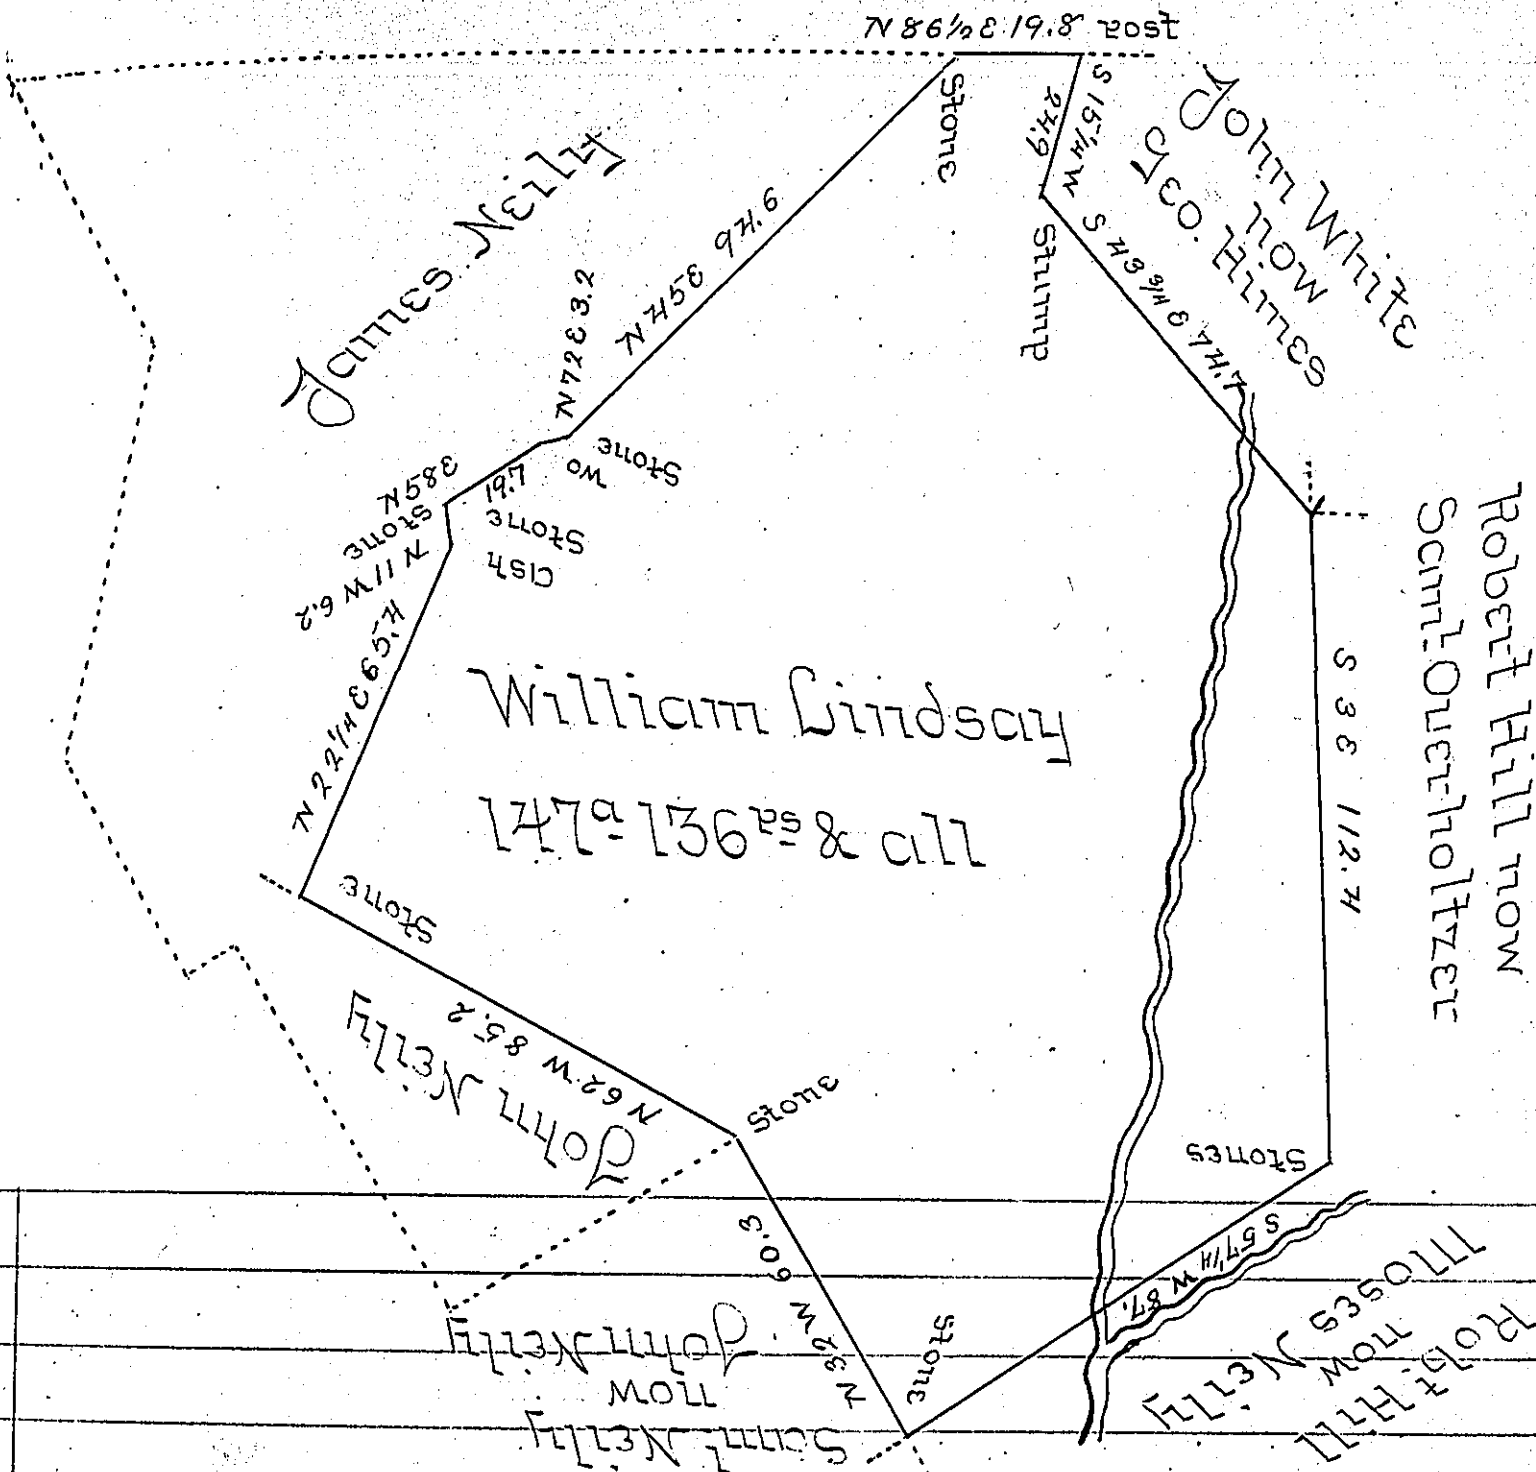

Situated in Myrone Township Adams County being  
 part of 222 1/4<sup>as</sup> Surveyed Feb<sup>y</sup>. 27<sup>th</sup> 1769 by Archi-  
 bald Mc Clean U.S. on warrant to William Lind-  
 say dated 22<sup>nd</sup> March 1744 - Surveyed and divid-  
 ed from the residue Sep<sup>r</sup> 30<sup>th</sup> 1834.

J Robinson U.S.

No Jacob Spangler Esq<sup>r</sup> }  
 Surveyor General - }

IN TESTIMONY that the above is a copy of the original remaining on file in  
 the Department of Internal Affairs of Pennsylvania, made  
 conformably to an Act of Assembly approved the 16th day of  
 February, 1833, I have hereunto set my Hand and caused  
 the Seal of said Department to be affixed at Harrisburg,  
 this twenty ninth day of August 1905.

*Isaac R. Brown*  
 Secretary of Internal Affairs.