


✓

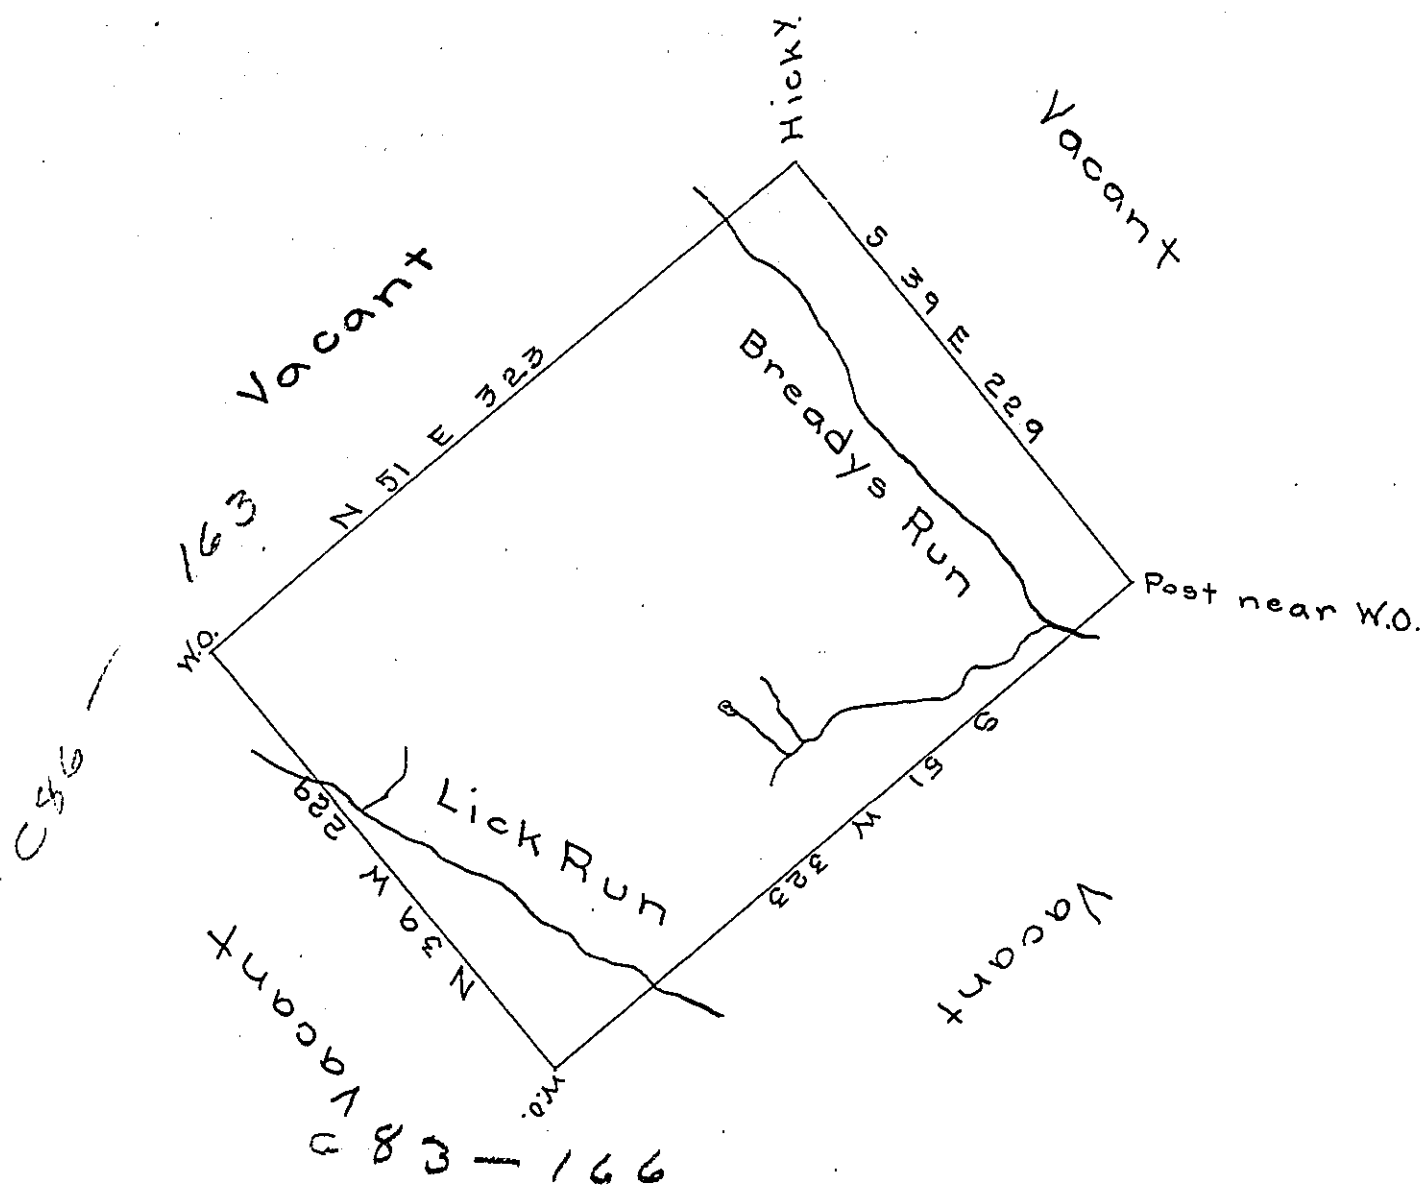

The above is a draught of a survey made the 17th. April 1793 in pursuance of a warrant granted to Moses Latta dated March 30th 1793 & Entered in the Survey Book April the 15th 1793 called Tatawehta containing 436 acres & 16 perches with 6th cent allowance for Roads &c.

Daniel Broadhead Esq^r S.G! Jn^o Hoge D.S.

Sam! Johnston Jun^r claims the above & prays that a patent may not issue until he has a hearing.
Now in South Beaver Township Beaver County.

IN TESTIMONY that the above is a copy of the original remaining on file in the Department of Internal Affairs of Pennsylvania, made conformably to an Act of Assembly approved the 16th day of February, 1833, I have hereunto set my Hand and caused the Seal of said Department to be affixed at Harrisburg, this fifth day of September 1905

James P. Smith
Secretary of Internal Affairs.