


284-46

Joseph Dean

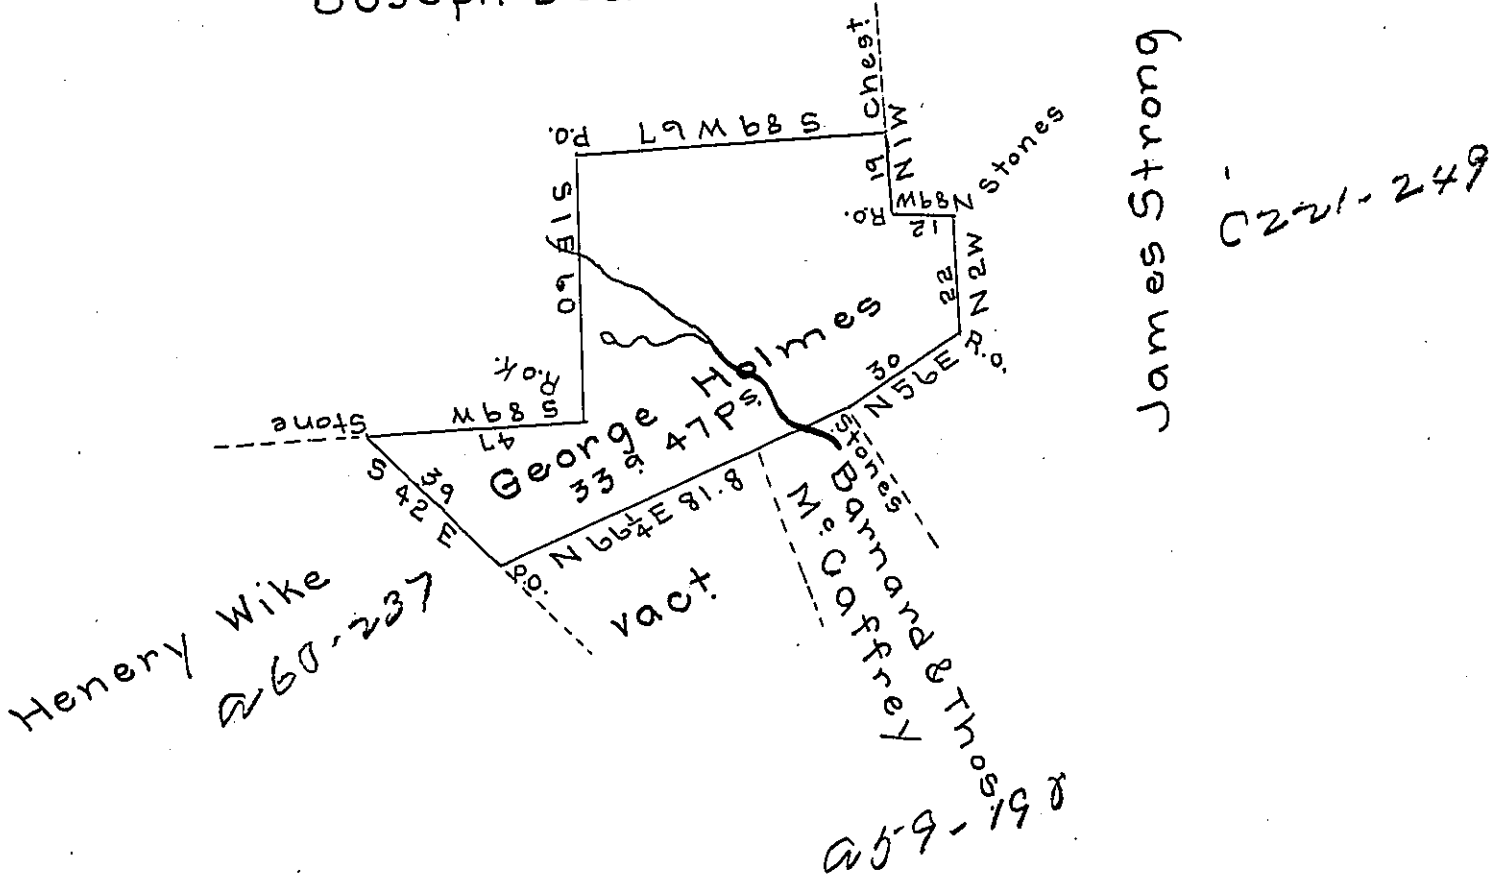

May the 17th AD 1838.

Surveyed to George Holmes (Carpenter) the above described tract of thirty three acres and forty seven perches and allowance of six per cent. adjoining Joseph Dean, Barnard & Thomas McCaffrey and others. situate in Brushvalley township Indiana County. By warrant of the 2^d December 1837.

To John Taylor Esq^r S.G. W^m Evans D.S.

IN TESTIMONY that the above is a copy of the original remaining on file in the Department of Internal Affairs of Pennsylvania, made conformably to an Act of Assembly approved the 16th day of February, 1833, I have hereunto set my Hand and caused the Seal of said Department to be affixed at Harrisburg, this twenty-first day of July 1905

Isaac R. Brown
Secretary of Internal Affairs.