


James Wilsons Land.  
D-2-134

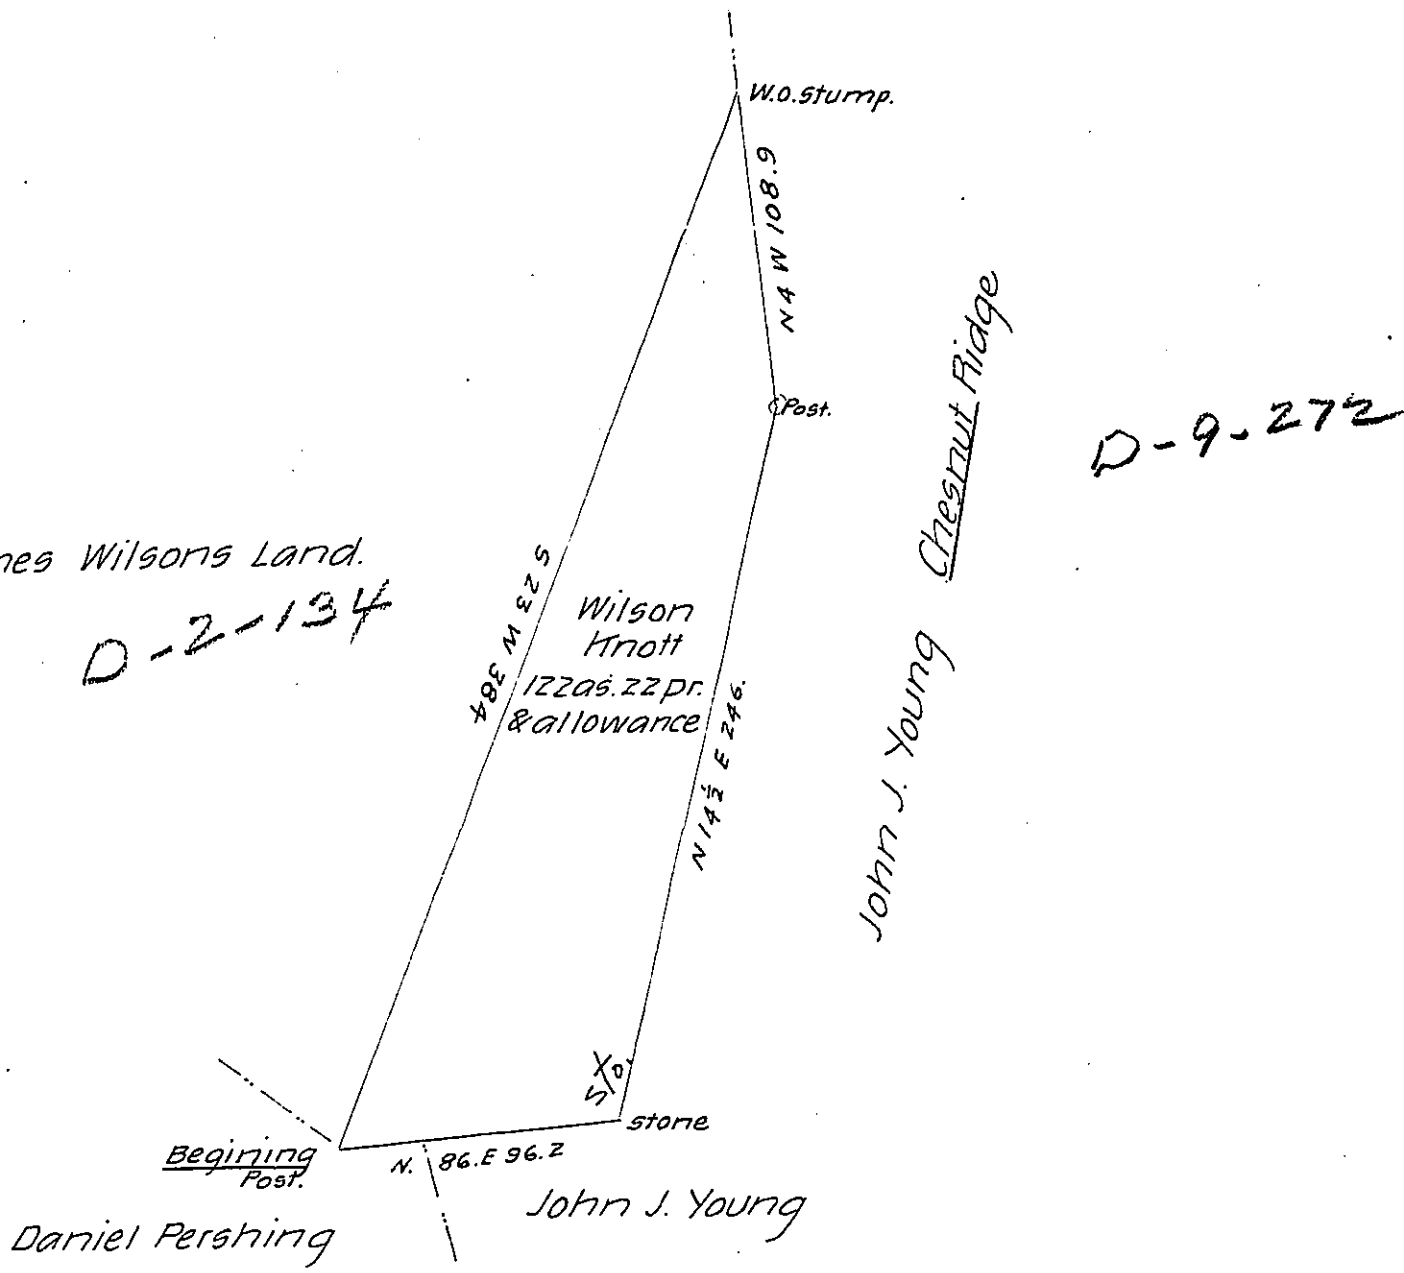

June 16th 1840.

Surveyed the above described Tract of Land in Pursuance of an order of Resurvey Granted by the Honorable Board of Property of the Commonwealth of Pennsylvania to Wilson Knott, dated the 6th day of February 1834 Containing one hundred and twenty two acres and twenty two perches & allowance, Situate on the Chestnut Ridge in Derry Township and in the County of Westmoreland

George Mechling D.S.

To Jacob Gallade Esquire

Surveyor General of Pennsylvania

IN TESTIMONY that the above is a copy of the original remaining on file in the Department of Internal Affairs of Pennsylvania, made conformably to an Act of Assembly approved the 16th day of February, 1833, I have hereunto set my Hand and caused the Seal of said Department to be affixed at Harrisburg, this first day of September 1905

*Isaac P. Benson*  
Secretary of Internal Affairs.