


SEE C-91-11

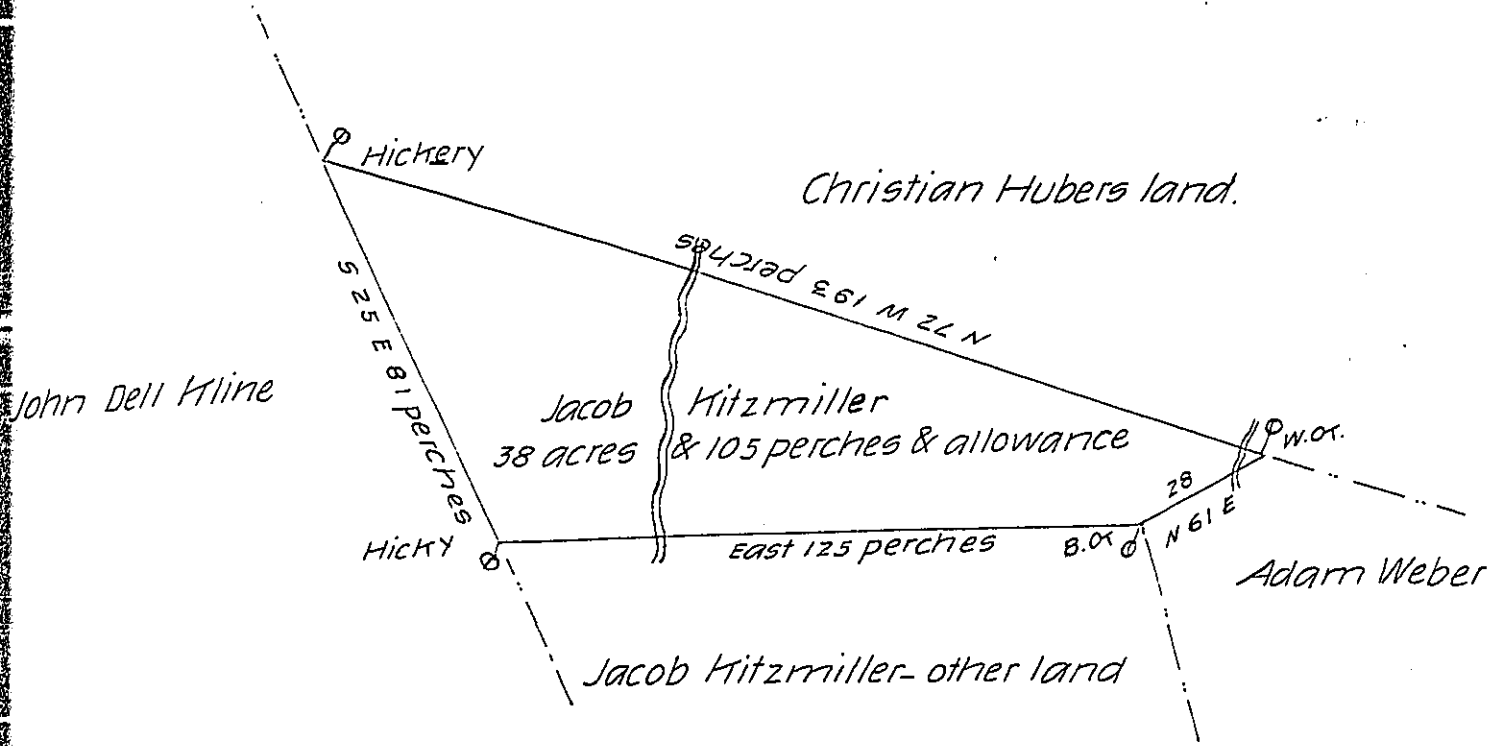

By Virtue of a Warrant dated the Third Day of January 1772 Surveyed the 18th day of August 1786 To Jacob Kitzmiller the above described Tract of Land situate in Lebanon Township Dauphin (Late Lancaster) County Containing Thirty Eight acres and 105 perches and allowance of Six P. Cent for roads &c.

Thomas Clark D.S.

To John Lukens Esquire
 Surveyor General of Pennsylvania

IN TESTIMONY that the above is a copy of the original remaining on file in the Department of Internal Affairs of Pennsylvania, made conformably to an Act of Assembly approved the 16th day of February, 1833, I have hereunto set my Hand and caused the Seal of said Department to be affixed at Harrisburg, this eighth day of September 1905

Isaac S. Brown
 Secretary of Internal Affairs.