


Berj. Meshey's other land. A-7-256

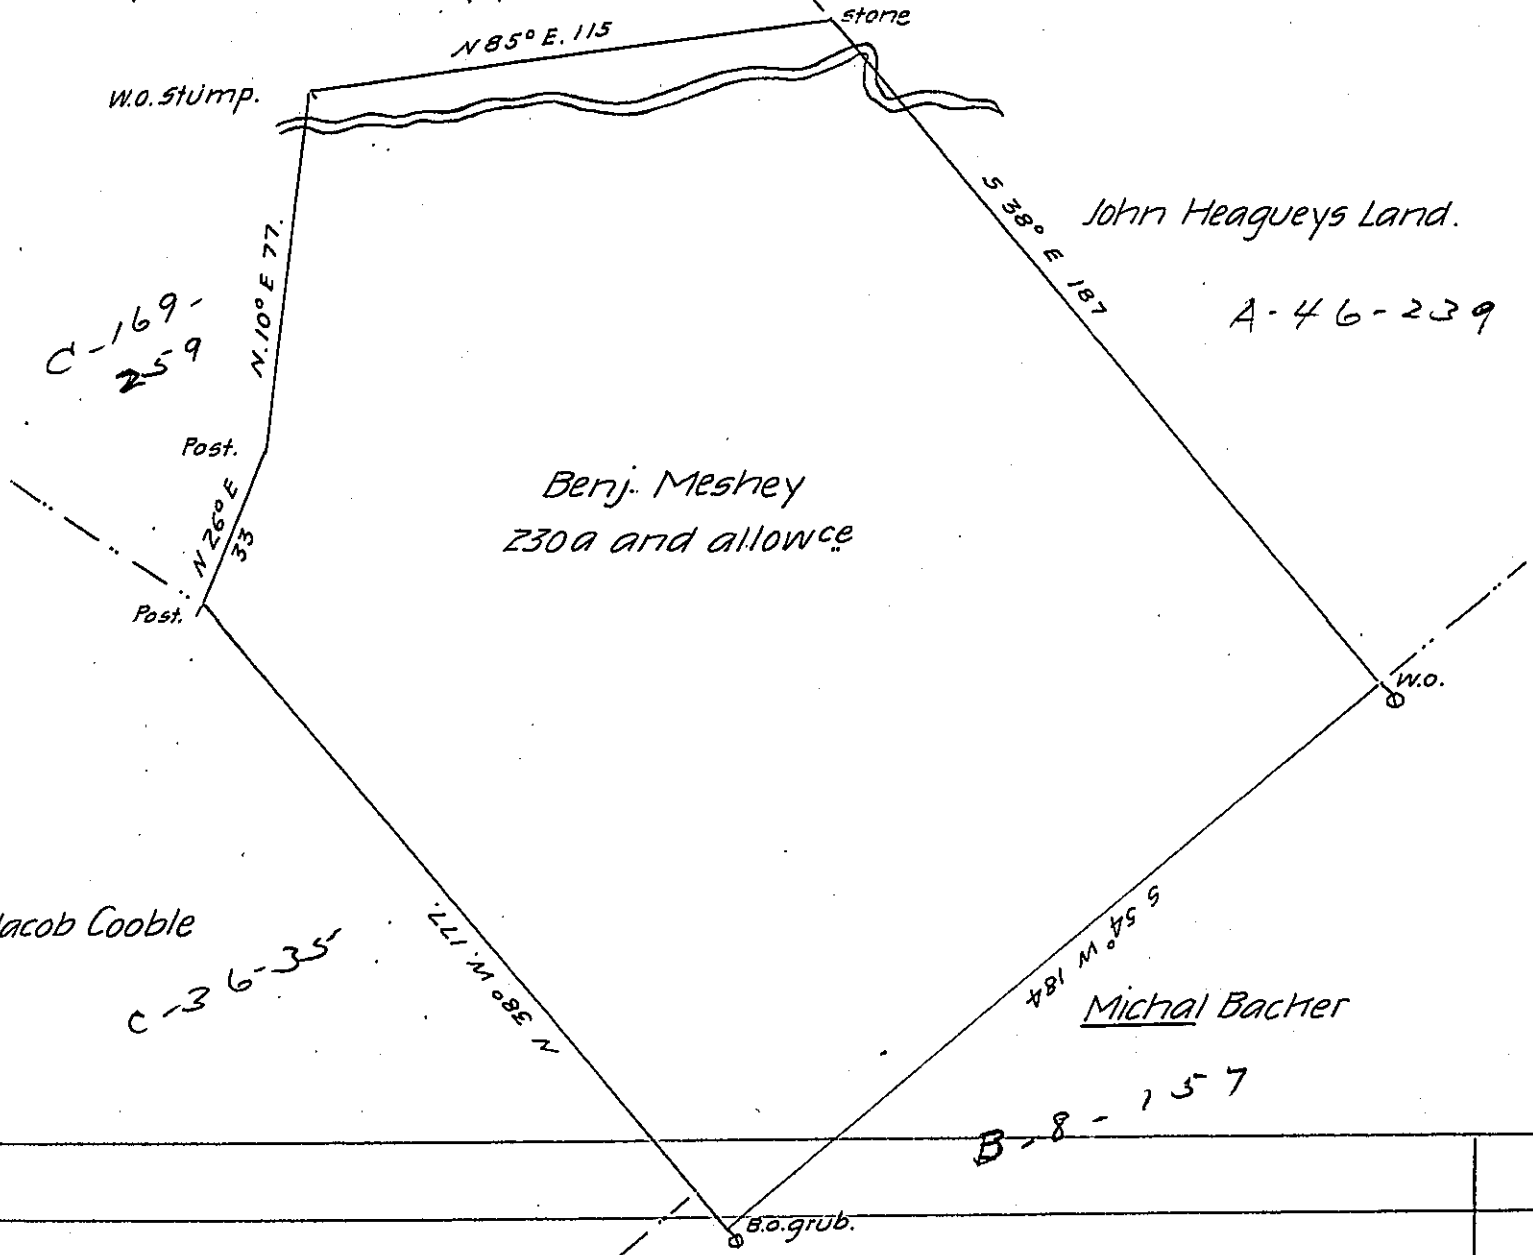

Survey'd to Berj. Meshey (in right of Christian Meshey) on the
 15th December 1767 the above discribed Tract of Two Hundred and Thirty
 acres and allowce of 6 P. Ct. in Flapto Town P. Lancaster County By War.
 rant of the 18th Day of December 1745.

P. Bartrem Galbraith

To John Luckins

Surv. Genl.

IN TESTIMONY that the above is a copy of the original remaining on file in
 the Department of Internal Affairs of Pennsylvania, made
 conformably to an Act of Assembly approved the 16th day of
 February, 1833, I have hereunto set my Hand and caused
 the Seal of said Department to be affixed at Harrisburg,
 this twenty fourth day of October 1905

Lucas B. Brown
 Secretary of Internal Affairs.