


Lawrence
✓

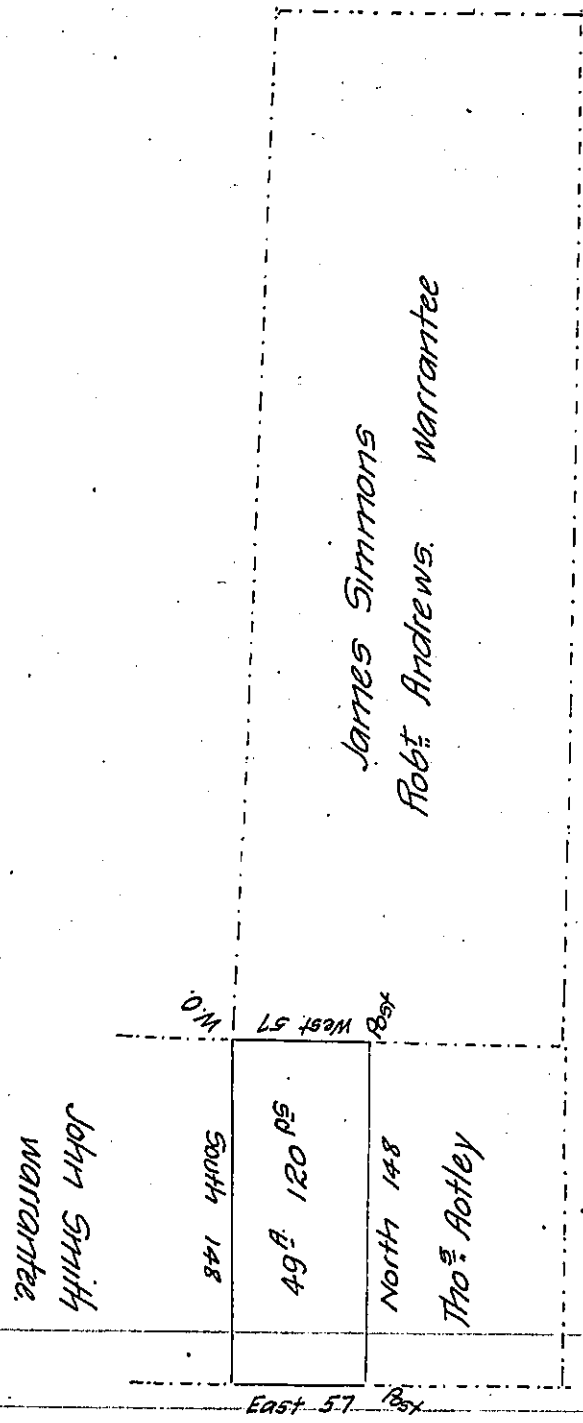

Thomas Hartshorn
C. 85, 127.

The above is a Draft of a tract of Land Surveyed Aug²⁵ 1815 in pursuance of a Warrant Granted to James Lyon Dated the seventh day of August A. D. 1815 Situate in Little Beaver Township Beaver County Containing 49 Acres 120 perches & Allowance of six per Cent &c.

I Hugh McCullough D.S. do hereby Certify that the Above is a true Copy taken from the original as Recorded in the official Survey Book Remaining in My office.

To Rich^d. T. Leech Esq^t
Surveyor General

P-Hugh McCullough D.S.

IN TESTIMONY that the above is a copy of the original remaining on file in the Department of Internal Affairs of Pennsylvania, made conformably to an Act of Assembly approved the 16th day of February, 1833, I have hereunto set my Hand and caused the Seal of said Department to be affixed at Harrisburg, this tenth day of October 1905

Geo. C. P. ...
Secretary of Internal Affairs.