


FORM No. 1.

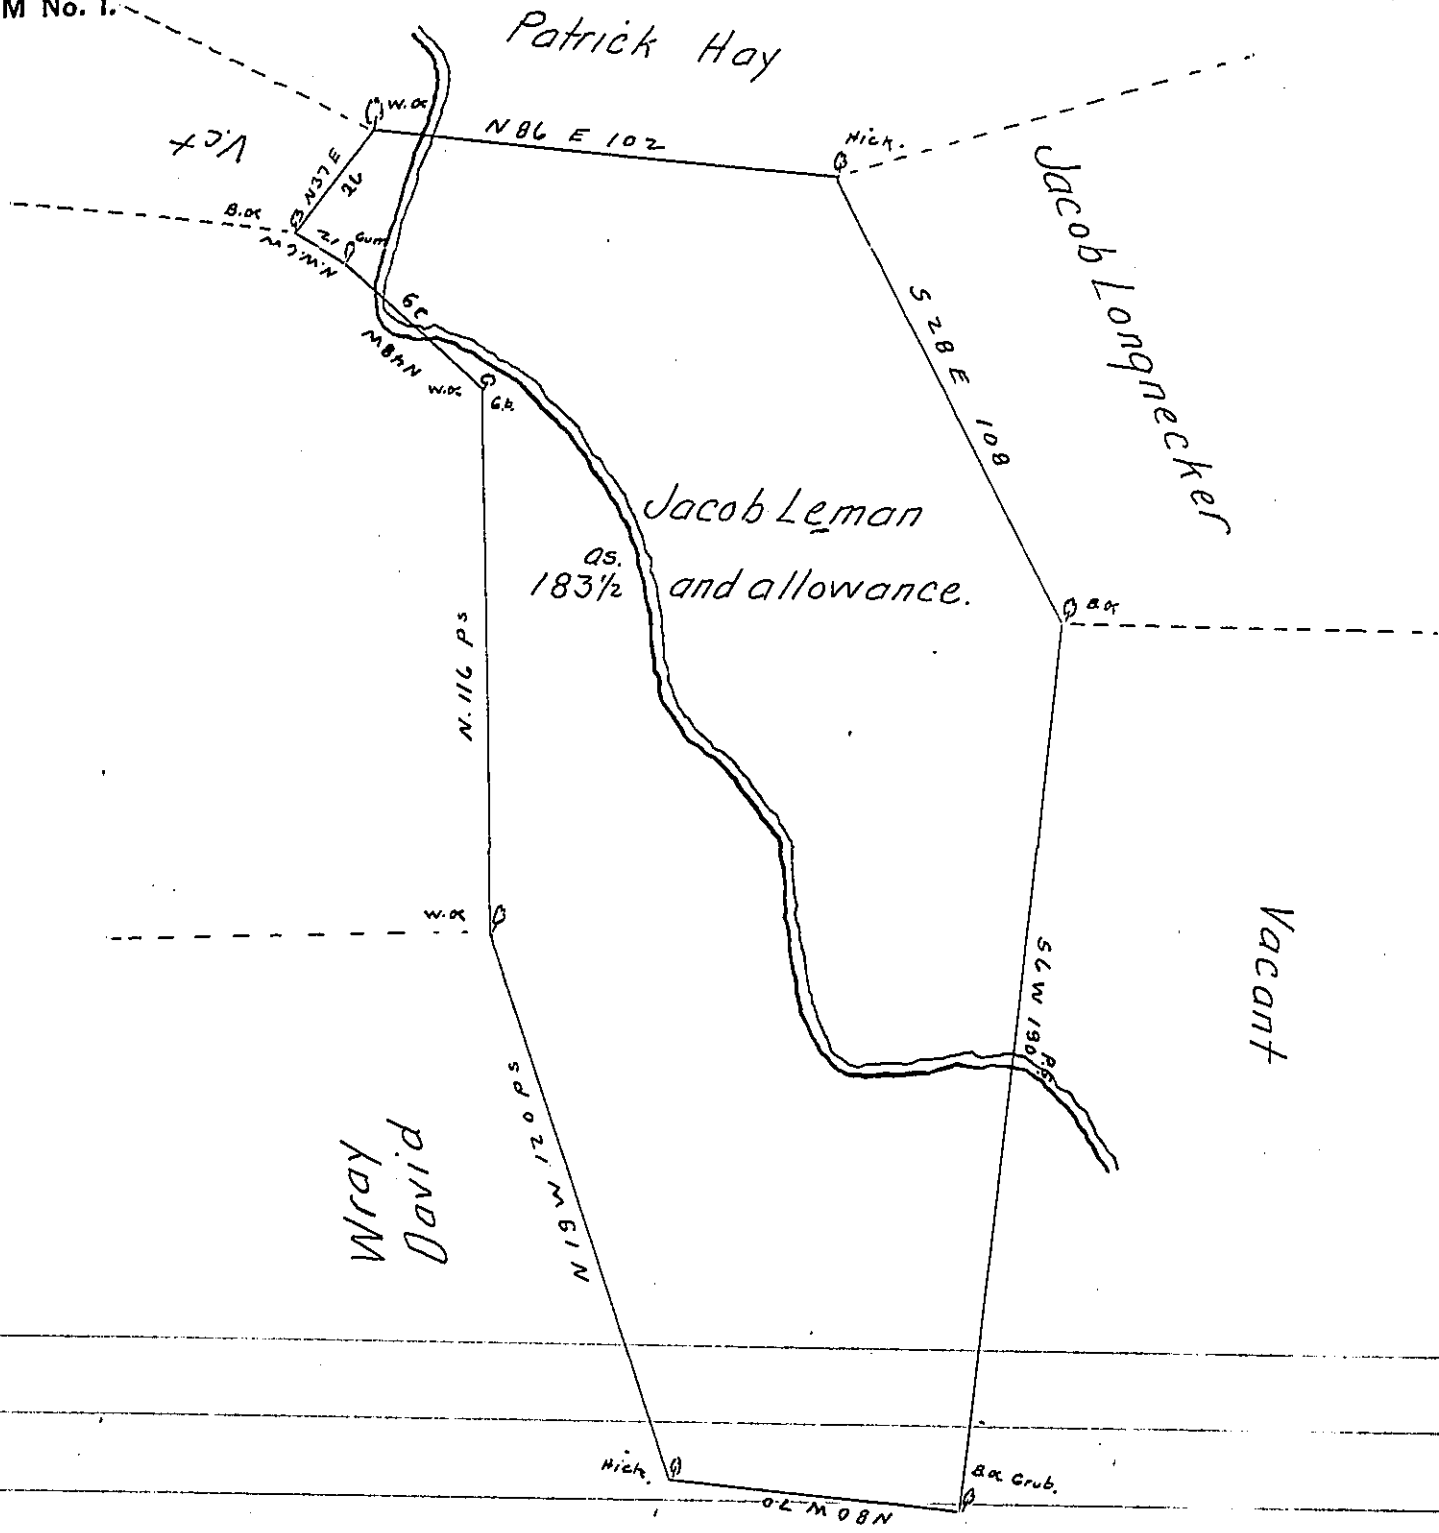

Survey'd to Jacob Legman (in right of John Learman) on the 9th January 1766 the above discribed tract of one Hundred Eighty three Acres & a half & the Usual Allowance of Six p. Ct. situate in Derry Town. Lancaster County By Warrant of the 14th of March 1750.

Bartrem Galbraith D.S.

To Jn.^o Lukens Esqr }
(obl.) or Generall. }

IN TESTIMONY that the above is a copy of the original remaining on file in the Department of Internal Affairs of Pennsylvania, made conformably to an Act of Assembly approved the 16th day of February, 1833, I have hereunto set my Hand and caused the Seal of said Department to be affixed at Harrisburg, this fifth day of October 1905.

Isaac R. Brown
Secretary of Internal Affairs.