


Supposed to be vacant

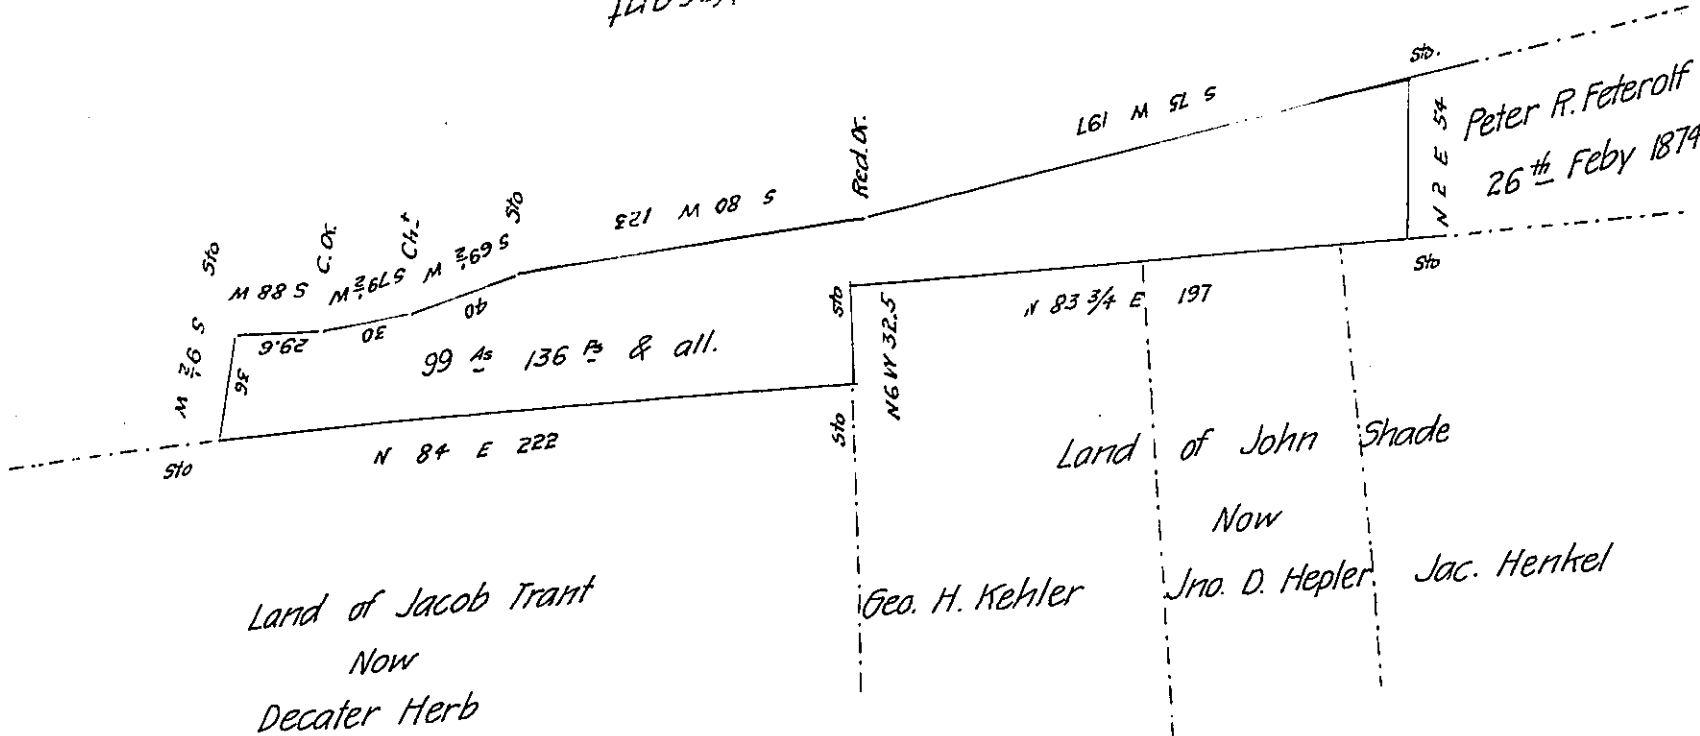

Draft of a Tract of Land Containing 99 Acres 136 Perches and the allowance of six per Cent for roads &c. Situate in Eldred Township in the County of Schuylkill Surveyed by H.R. Hilbush Esq, and by me, on November 11th A.D. 1874. In pursuance of a warrant granted unto William Leininger dated the 7th day of October A.D. 1874.

Daniel L. Boyer
County Surveyor

To Robert B. Beath Esq
Surveyor General of
Pennsylvania

The above tract of Land is unimproved D.L.B.C.S.

IN TESTIMONY that the above is a copy of the original remaining on file in the Department of Internal Affairs of Pennsylvania, made conformably to an Act of Assembly approved the 16th day of February, 1833, I have hereunto set my Hand and caused the Seal of said Department to be affixed at Harrisburg, this twenty first day of September 1905

Lauren B. Bacon
Secretary of Internal Affairs.