


Late Hannah and Margaret Deihl

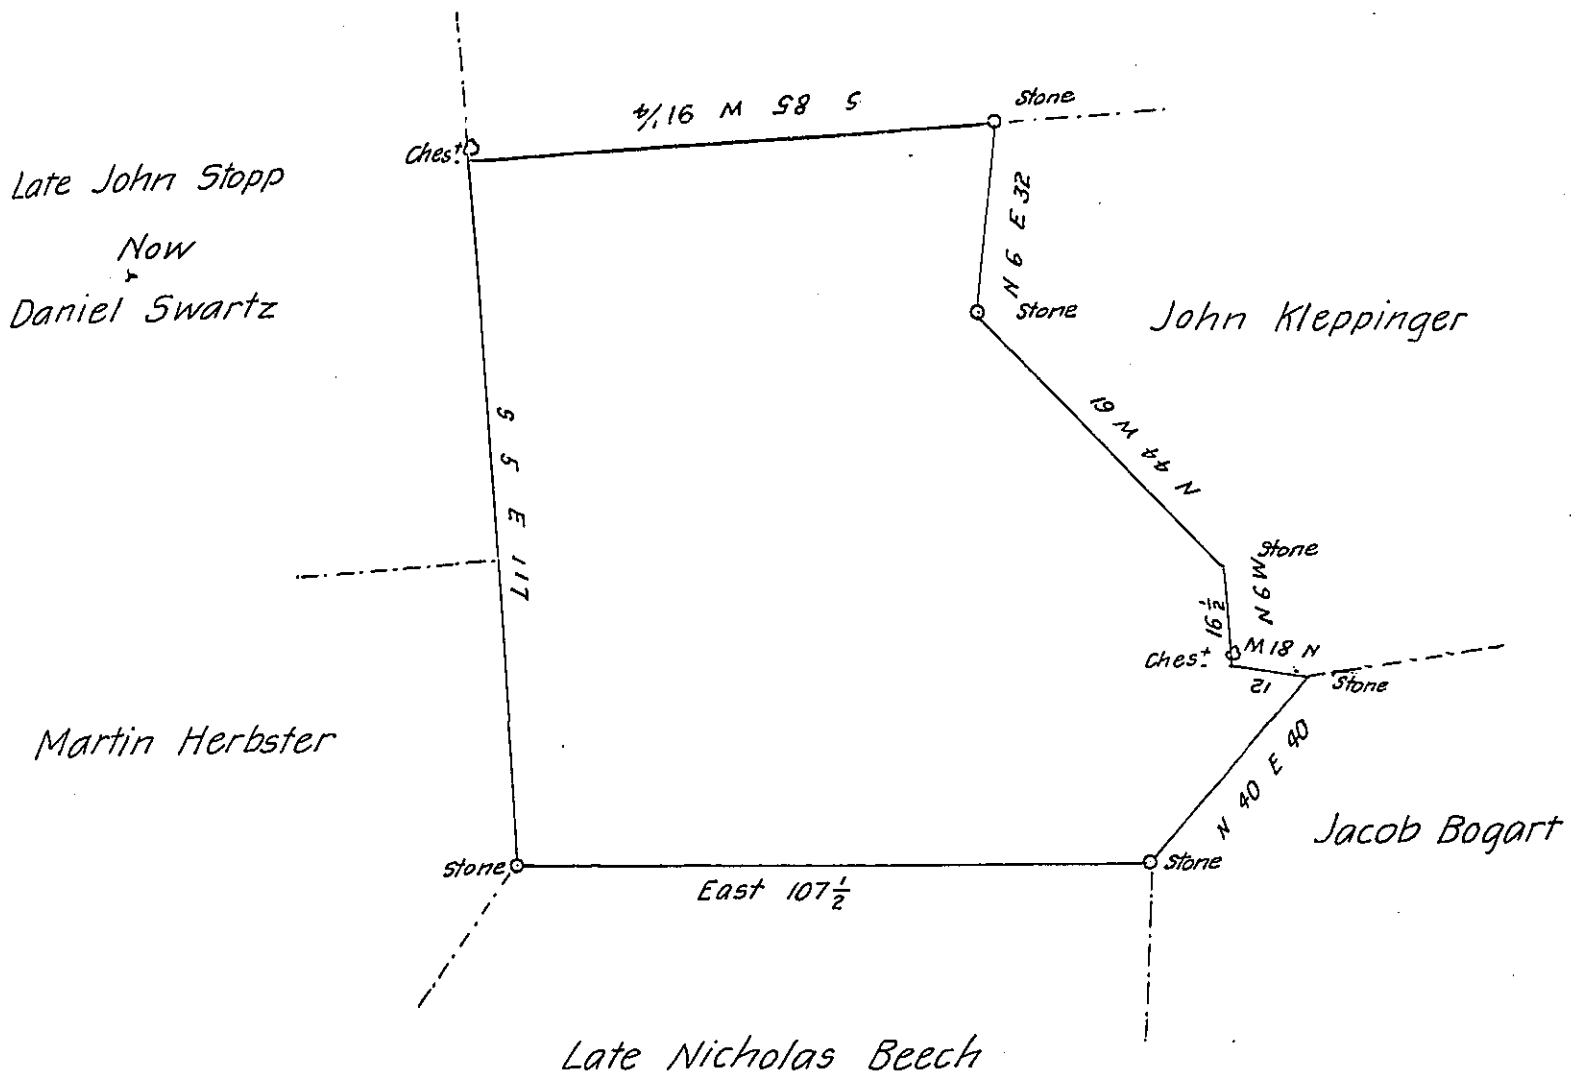

By Virtue of a Warrant dated the 27-January 1786 Surveyed the 12-May 1787 to Conrad Meyer the above described tract of land situate in Moore Township Northampton County Containing Seventy Six Acres one hundred and fifty five perches and the Allowance of Six P. Cent &c^a

P-

Geo. Palmer D.S.

To Samuel Cochran Esq^r
Surveyor General.

IN TESTIMONY that the above is a copy of the original remaining on file in the Department of Internal Affairs of Pennsylvania, made conformably to an Act of Assembly approved the 16th day of February, 1833, I have hereunto set my Hand and caused the Seal of said Department to be affixed at Harrisburg, this fifth day of December 1905

George P. Brown
Secretary of Internal Affairs.