


4

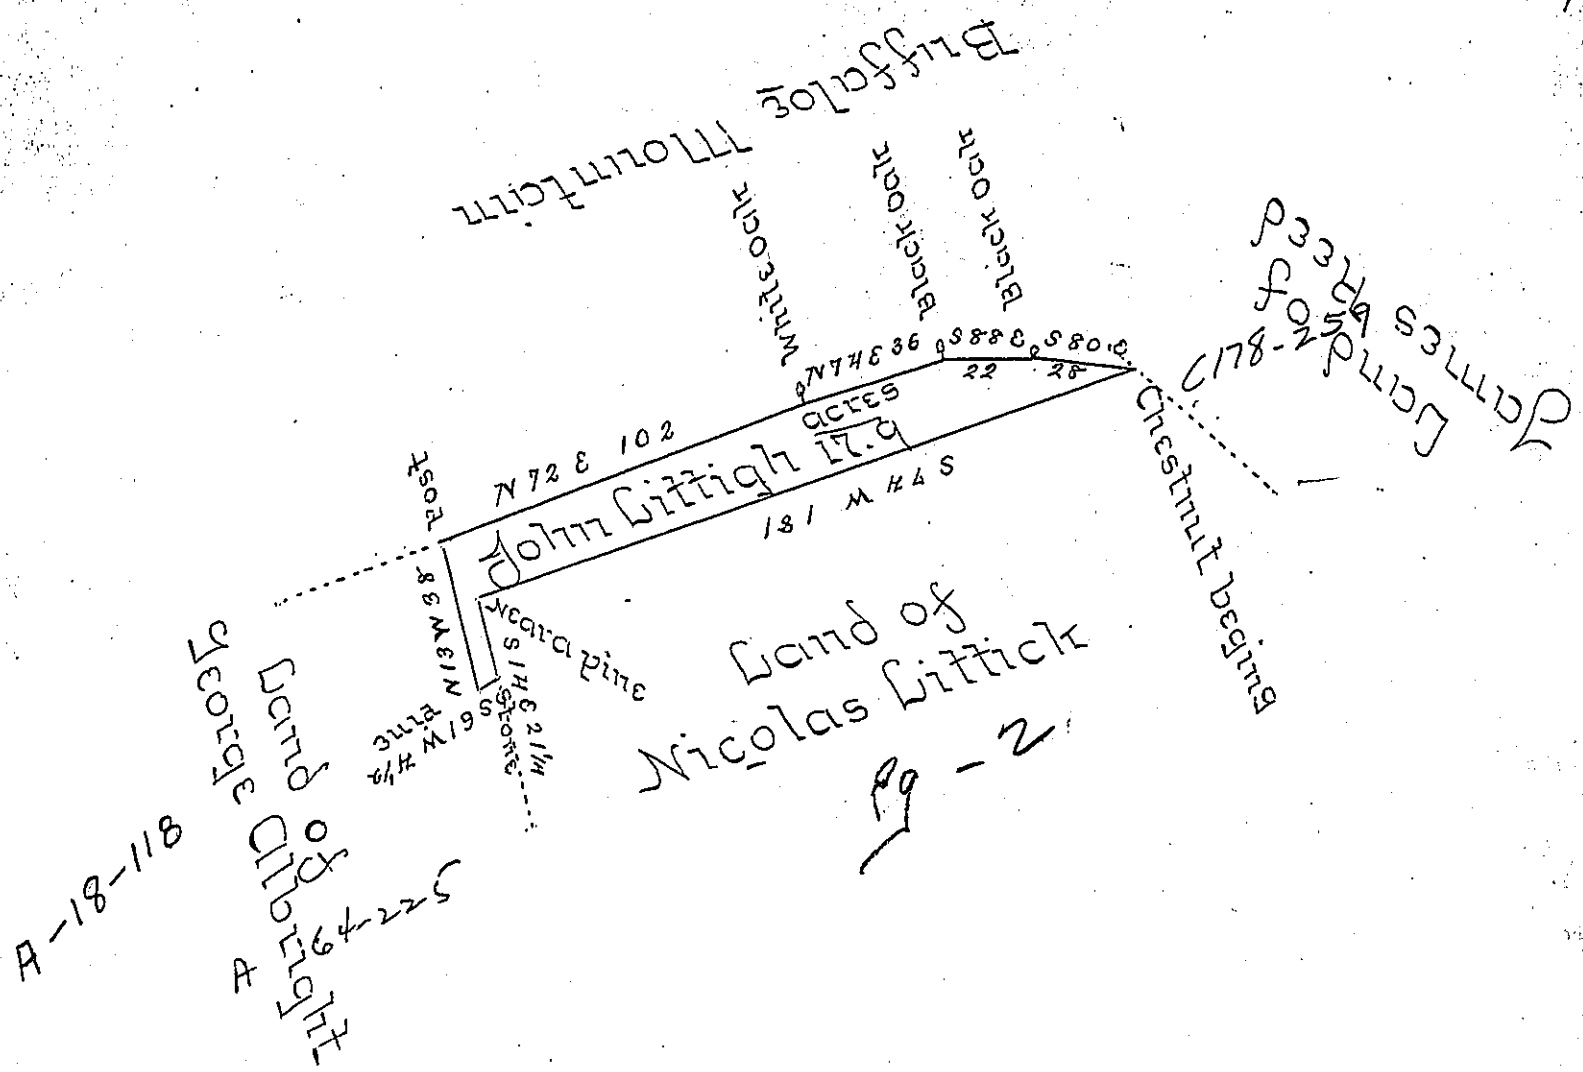

The Draught of a Tract of Land Situate in Green-wood Township Cumberland County Containing Seventeen Acres and Nine Tenths of an acre and allowance of Six per Cent for Roads &c. Surveyed March the 17th anno Domini 1708 In Pursuance of a Warrant granted to John Littich Dated the fifth Day of December in the Year 1707

per Saml Lyon D.S.

To Daniel Brodhead Esquire }
 Surveyor General of Pennsylvania }

IN TESTIMONY that the above is a copy of the original remaining on file in the Department of Internal Affairs of Pennsylvania, made conformably to an Act of Assembly approved the 16th day of February, 1833, I have hereunto set my Hand and caused the Seal of said Department to be affixed at Harrisburg, this seventeenth day of October 1905.

Asa P. Brown
 Secretary of Internal Affairs.