


225  
P10-125  
4013

The Manor Land of Jacob (obl.)  
Bousman

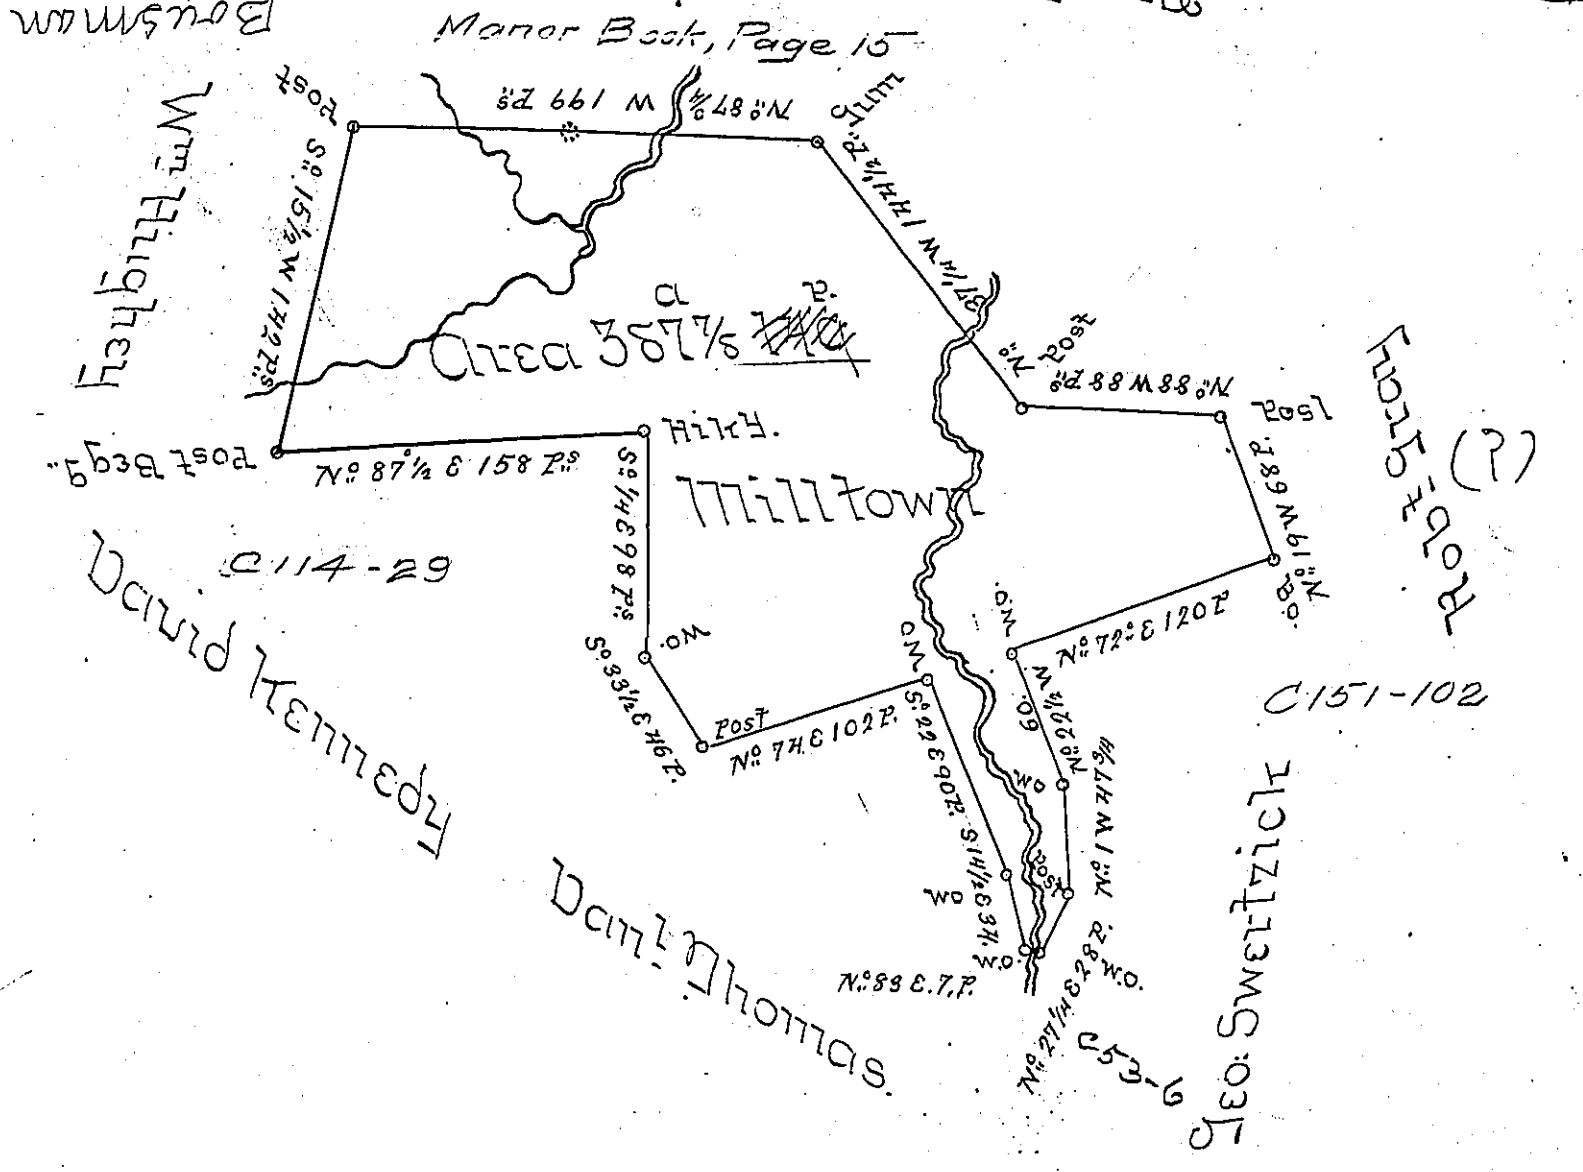

A Draught of a Survey Call'd "Milltown" lying on  
 the Waters of the Saw Mill Run in Washington  
 County contg. 387 Acs 74 qrs with the usual Allowce  
 executed Nov<sup>r</sup> 1<sup>st</sup> 1785 in Pursuance of a Warr<sup>t</sup>  
 for 200 Acs in the name of Joseph M<sup>r</sup> Dowell  
 dated Feb<sup>r</sup> 4<sup>th</sup> 1785

W<sup>r</sup> No 96

Presley Nevill }  
Matt<sup>w</sup> Ritchie } D<sup>s</sup> SUR<sup>s</sup>

J<sup>n</sup> G<sup>r</sup> B<sup>r</sup>ikens Esq<sup>r</sup> S<sup>r</sup>gen<sup>t</sup>

IN TESTIMONY that the above is a copy of the original remaining on file in  
 the Department of Internal Affairs of Pennsylvania, made  
 conformably to an Act of Assembly approved the 16th day of  
 February, 1833, I have hereunto set my Hand and caused  
 the Seal of said Department to be affixed at Harrisburg,  
 this fifteenth day of December 1905.

*James P. Brown*  
 Secretary of Internal Affairs.