

C 131-96

Pg 94

W<sup>m</sup> Love now  
Elizabeth Durwoody


W<sup>m</sup> Love now  
Chris<sup>t</sup> Mesney

Andrew Irwin  
119 80<sup>ps</sup> & all.

George Burcan

George Lashells

Daniel Mordeith

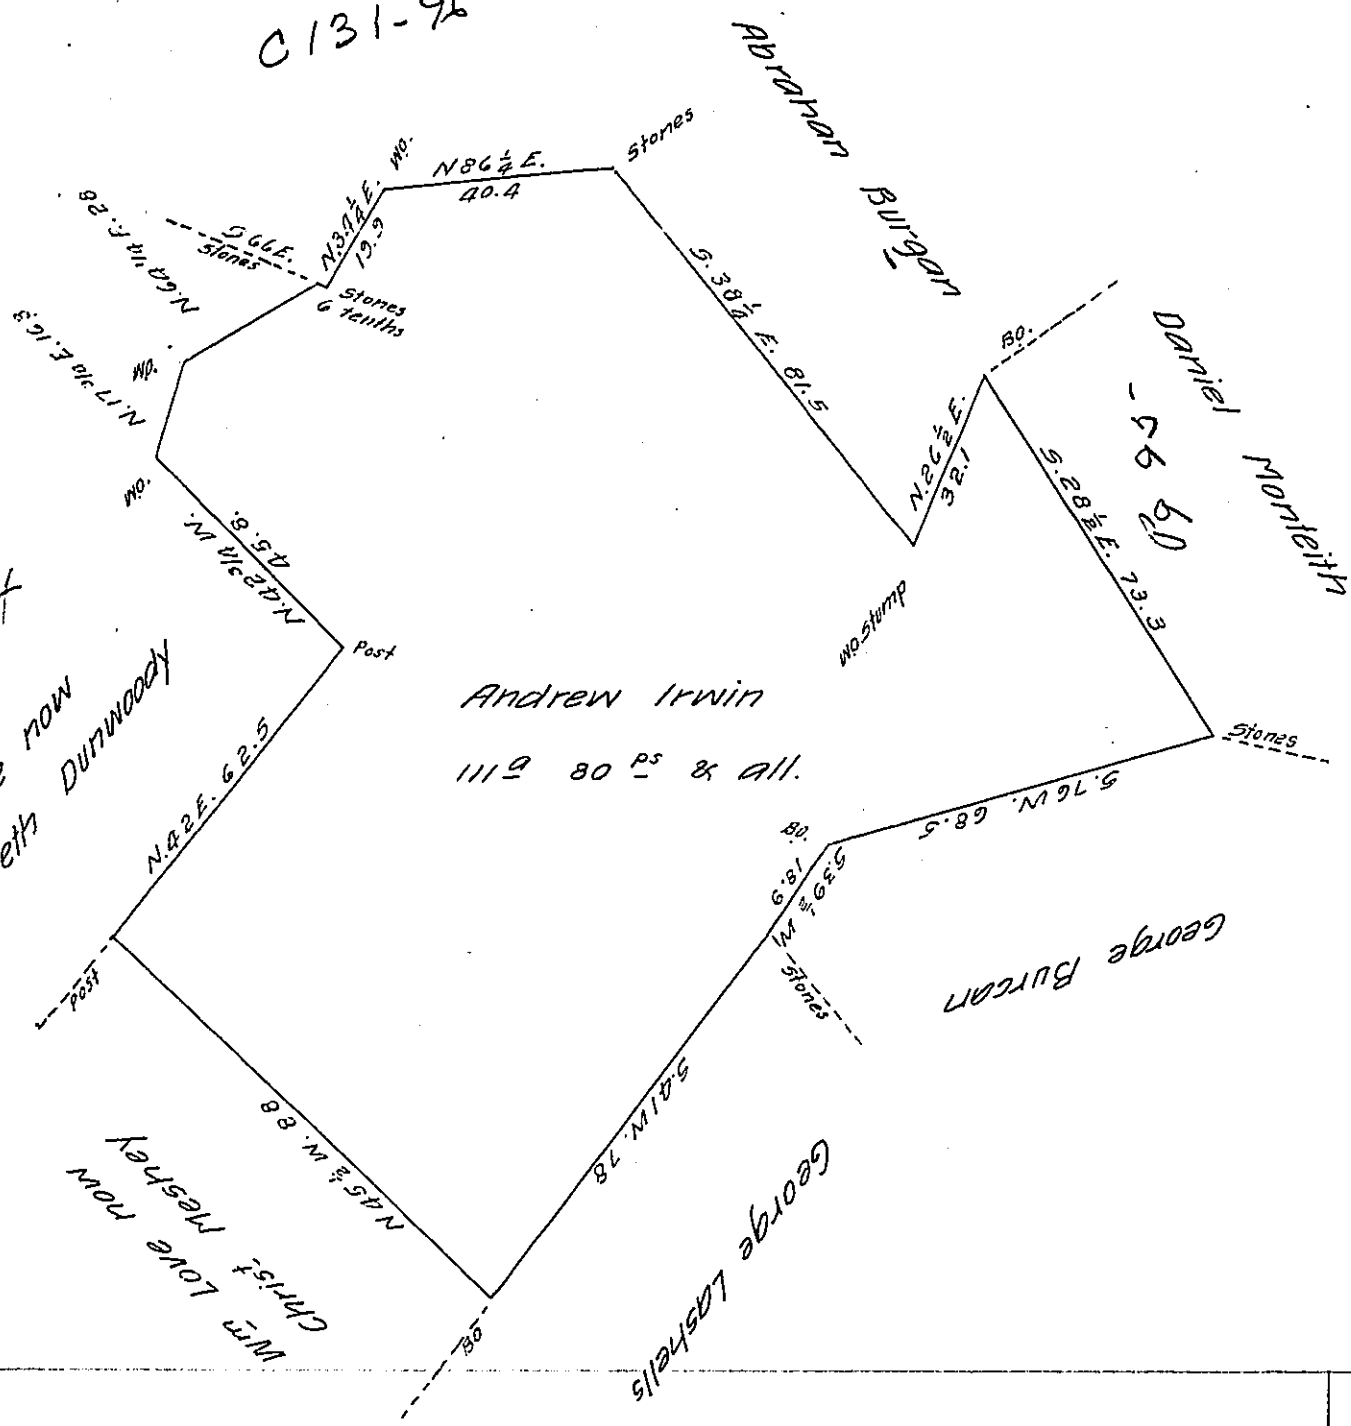

Situate in Strabane Township Adams County Surveyed  
May 15<sup>th</sup> 1798 in pursuance of a Warrant granted to Andrew Irwin  
for 119 80<sup>ps</sup> & all.

By Moses McClean D.S.

Examined & certified Jan<sup>y</sup> 1<sup>st</sup> 1816

To Rich<sup>d</sup> T. Leech Esq<sup>r</sup>

Sam<sup>l</sup> Sloan D.S.

Surveyor Gen<sup>l</sup>

IN TESTIMONY that the above is a copy of the original remaining on file in  
the Department of Internal Affairs of Pennsylvania, made  
conformably to an Act of Assembly approved the 16th day of  
February, 1833, I have hereunto set my Hand and caused  
the Seal of said Department to be affixed at Harrisburg,  
this sixteenth day of October 1905

*James A. Johnson*  
Secretary of Internal Affairs.