


Alexander Patterson
C 171-234

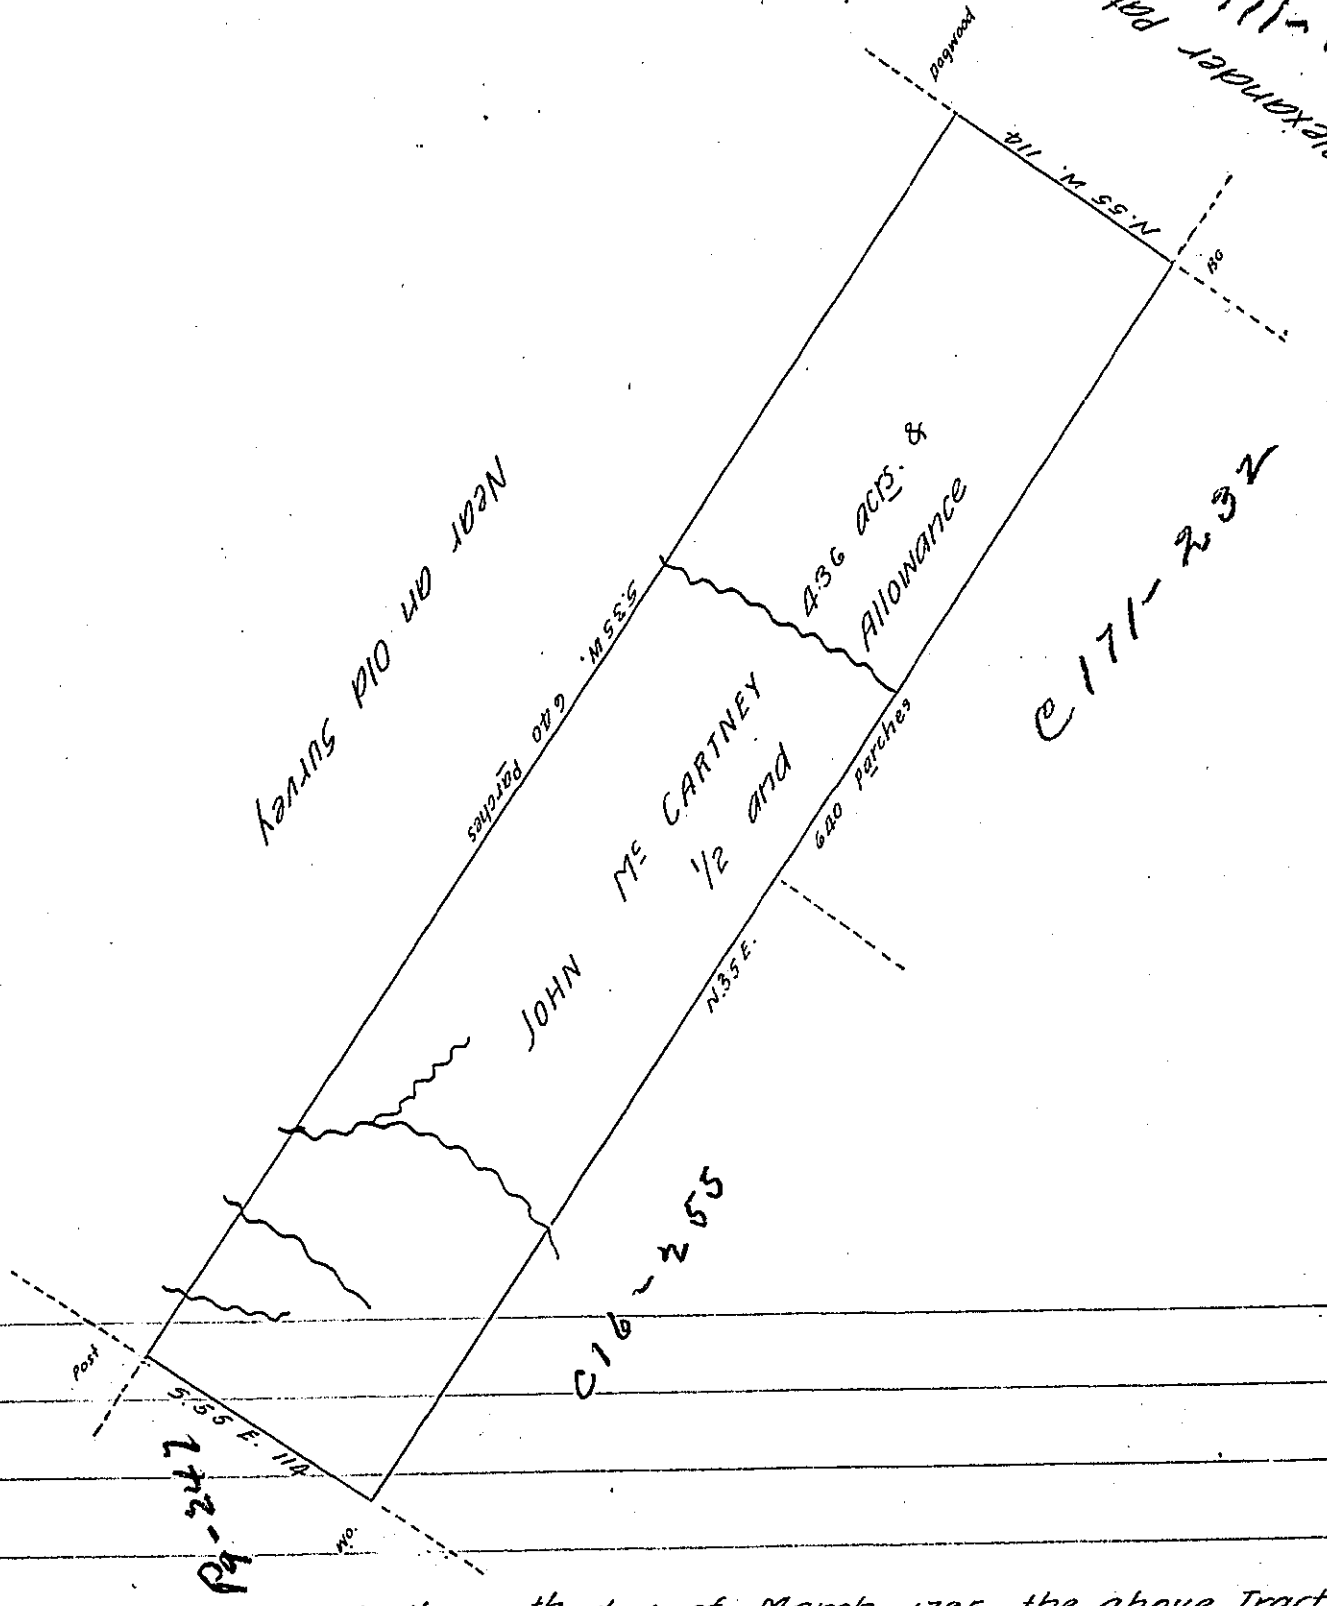

Surveyed the 12th day of March 1795 the above Tract of Land containing Four hundred and thirty six acres & one half & allowances of six per Cent. Adjoining Alexander Patterson in the County of Westmoreland by virtue of a Warrant granted to John M^c Cartney dated the 9th day of May 1794

James Ross D.S.

To Da^l Brodhead Es^e 9.6. of Penn^{sy}

IN TESTIMONY that the above is a copy of the original remaining on file in the Department of Internal Affairs of Pennsylvania, made conformably to an Act of Assembly approved the 16th day of February, 1833, I have hereunto set my Hand and caused the Seal of said Department to be affixed at Harrisburg, this twenty second day of November 1905

Isaac D. Brown
Secretary of Internal Affairs.