


Marcy Martin.

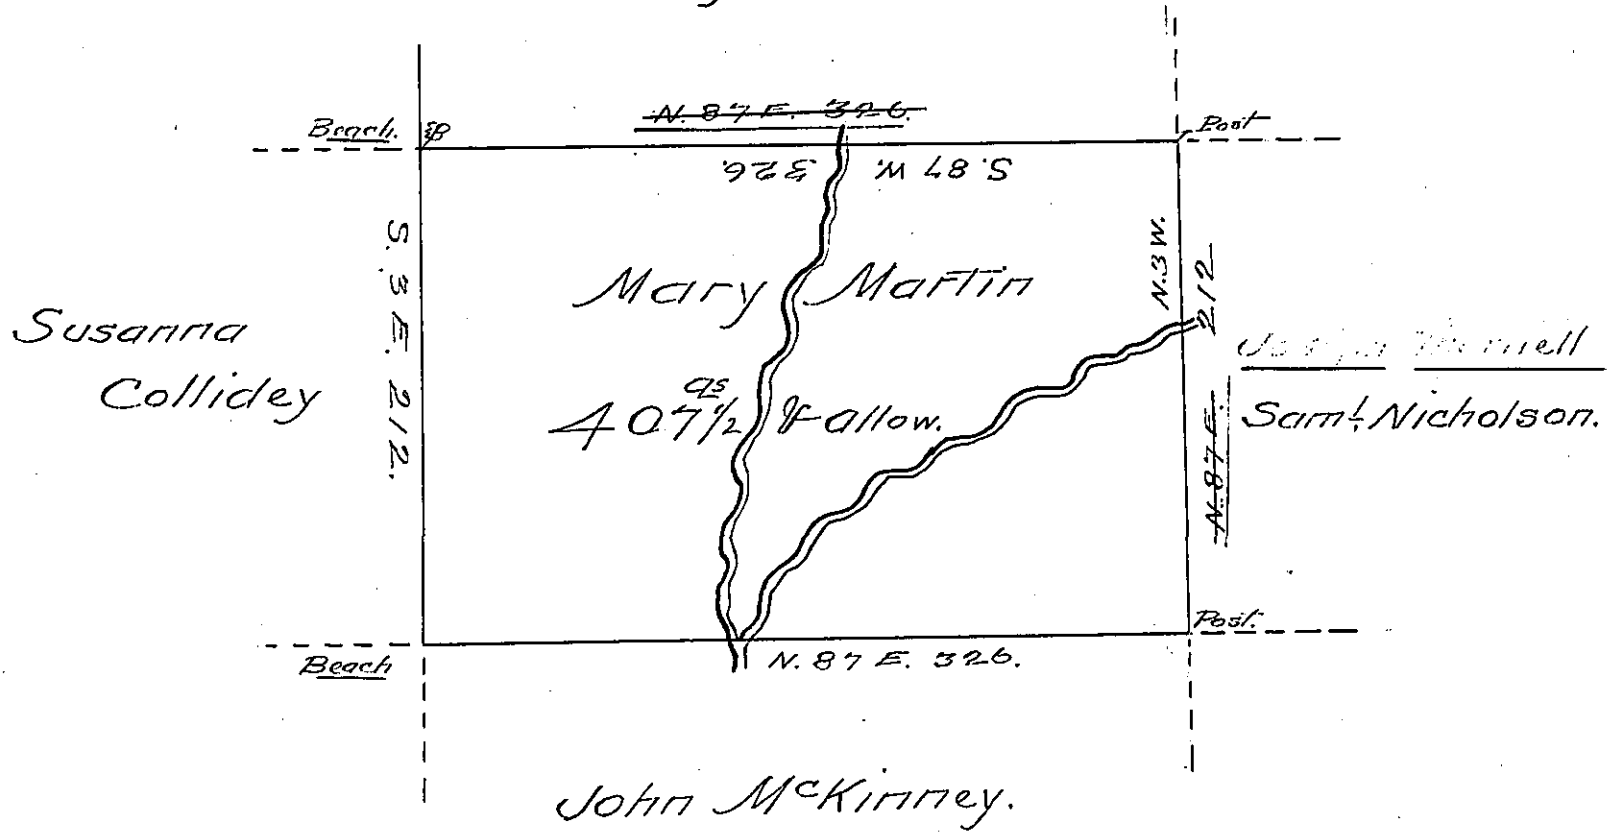

A Draught of a Tract of Land called _____
 situate on the waters of Tunkhannock Creek joining
 land of John McKinney and others in Stoke Township
 North^d. County containing Four Hundred & Seven acres
 1/2-⁹⁵ allowance of six & Cent for Roads &c. Surveyed the
 5th day of Sept^r. 1785 for Marcy Martin in Pursuance
 of a Warrant dated the 22nd day of Feb^r. 1785

To John Lukens Esq^r } by Wm. Gray D.S.
 Survey G.L. }

IN TESTIMONY that the above is a copy of the original remaining on file in
 the Department of Internal Affairs of Pennsylvania, made
 conformably to an Act of Assembly approved the 16th day of
 February, 1833, I have hereunto set my Hand and caused
 the Seal of said Department to be affixed at Harrisburg,
 this Sixteenth day of November 1905.

George P. Brown
 Secretary of Internal Affairs.