


0184-229

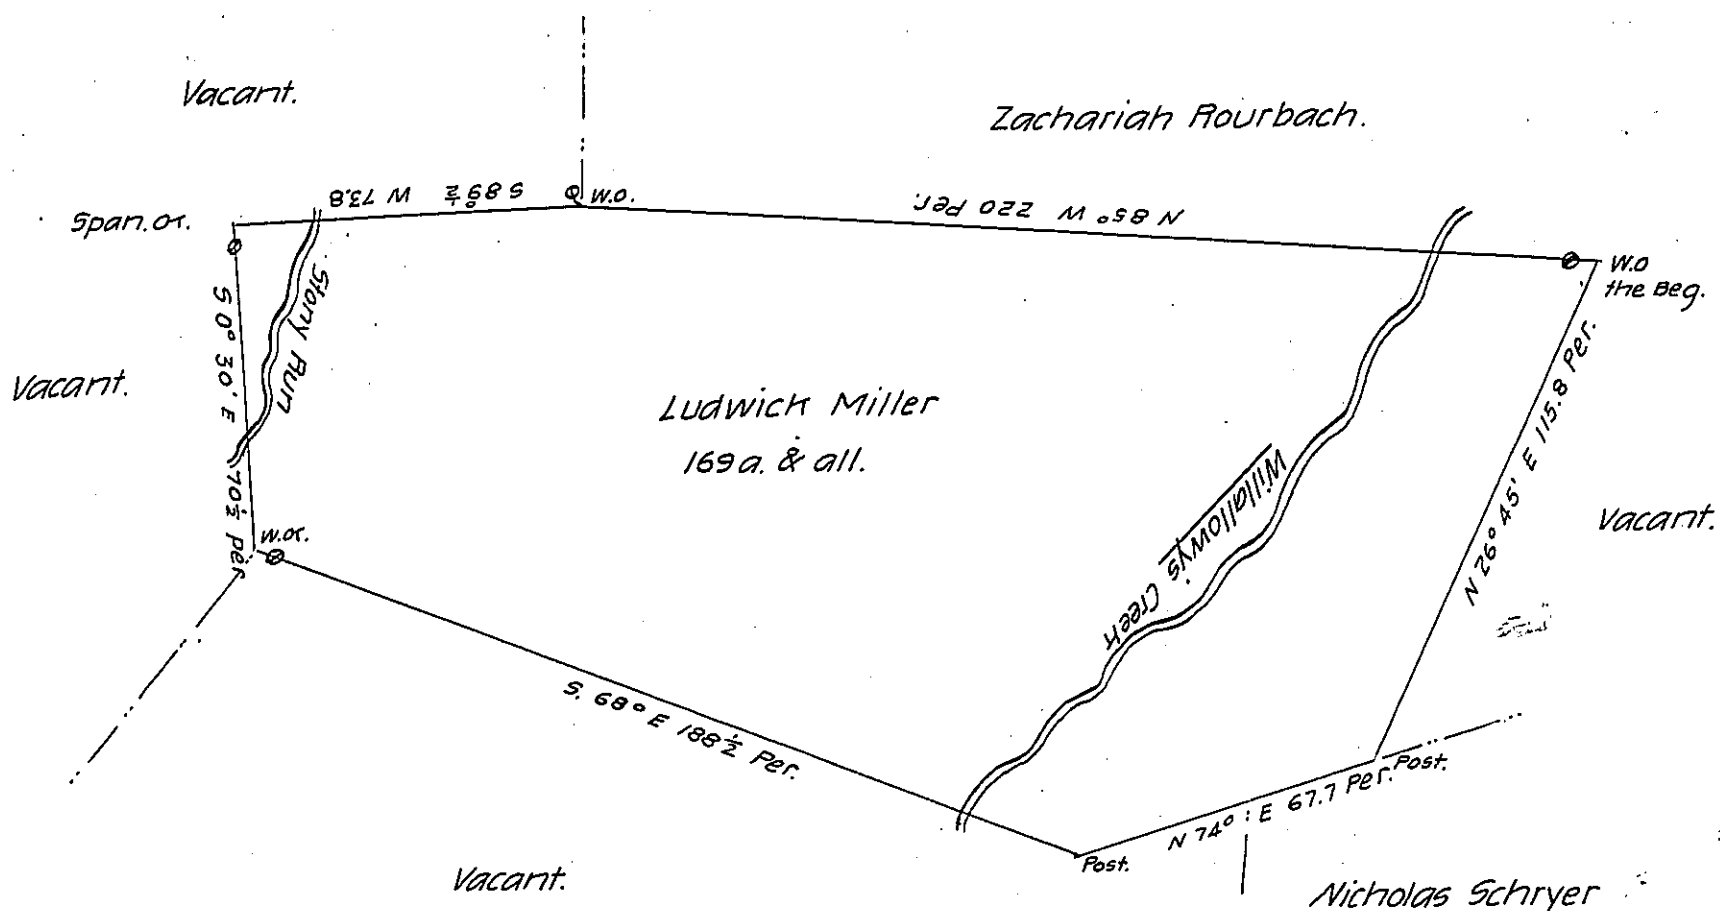

*Draught of a Tract of Land situate part in Germany and part in
 Mountjoy Townships York County Containing one Hundred and Sixty nine
 acres & the usual allowance for Roads &c. Surveyed July 16th 1765 In Pursu-
 ance of a Warrant for 150 a Dated the 6th Day of October 1762.*

By Archd Mc Clean D.S.

To John Luhrs Esqr.

Surveyor General.

*IN TESTIMONY that the above is a copy of the original remaining on file in
 the Department of Internal Affairs of Pennsylvania, made
 conformably to an Act of Assembly approved the 16th day of
 February, 1833, I have hereunto set my Hand and caused
 the Seal of said Department to be affixed at Harrisburg,
 this seventeenth day of November 1905.*

Loac R. Brown
 Secretary of Internal Affairs.