


John Mc Cormick

C-74-169

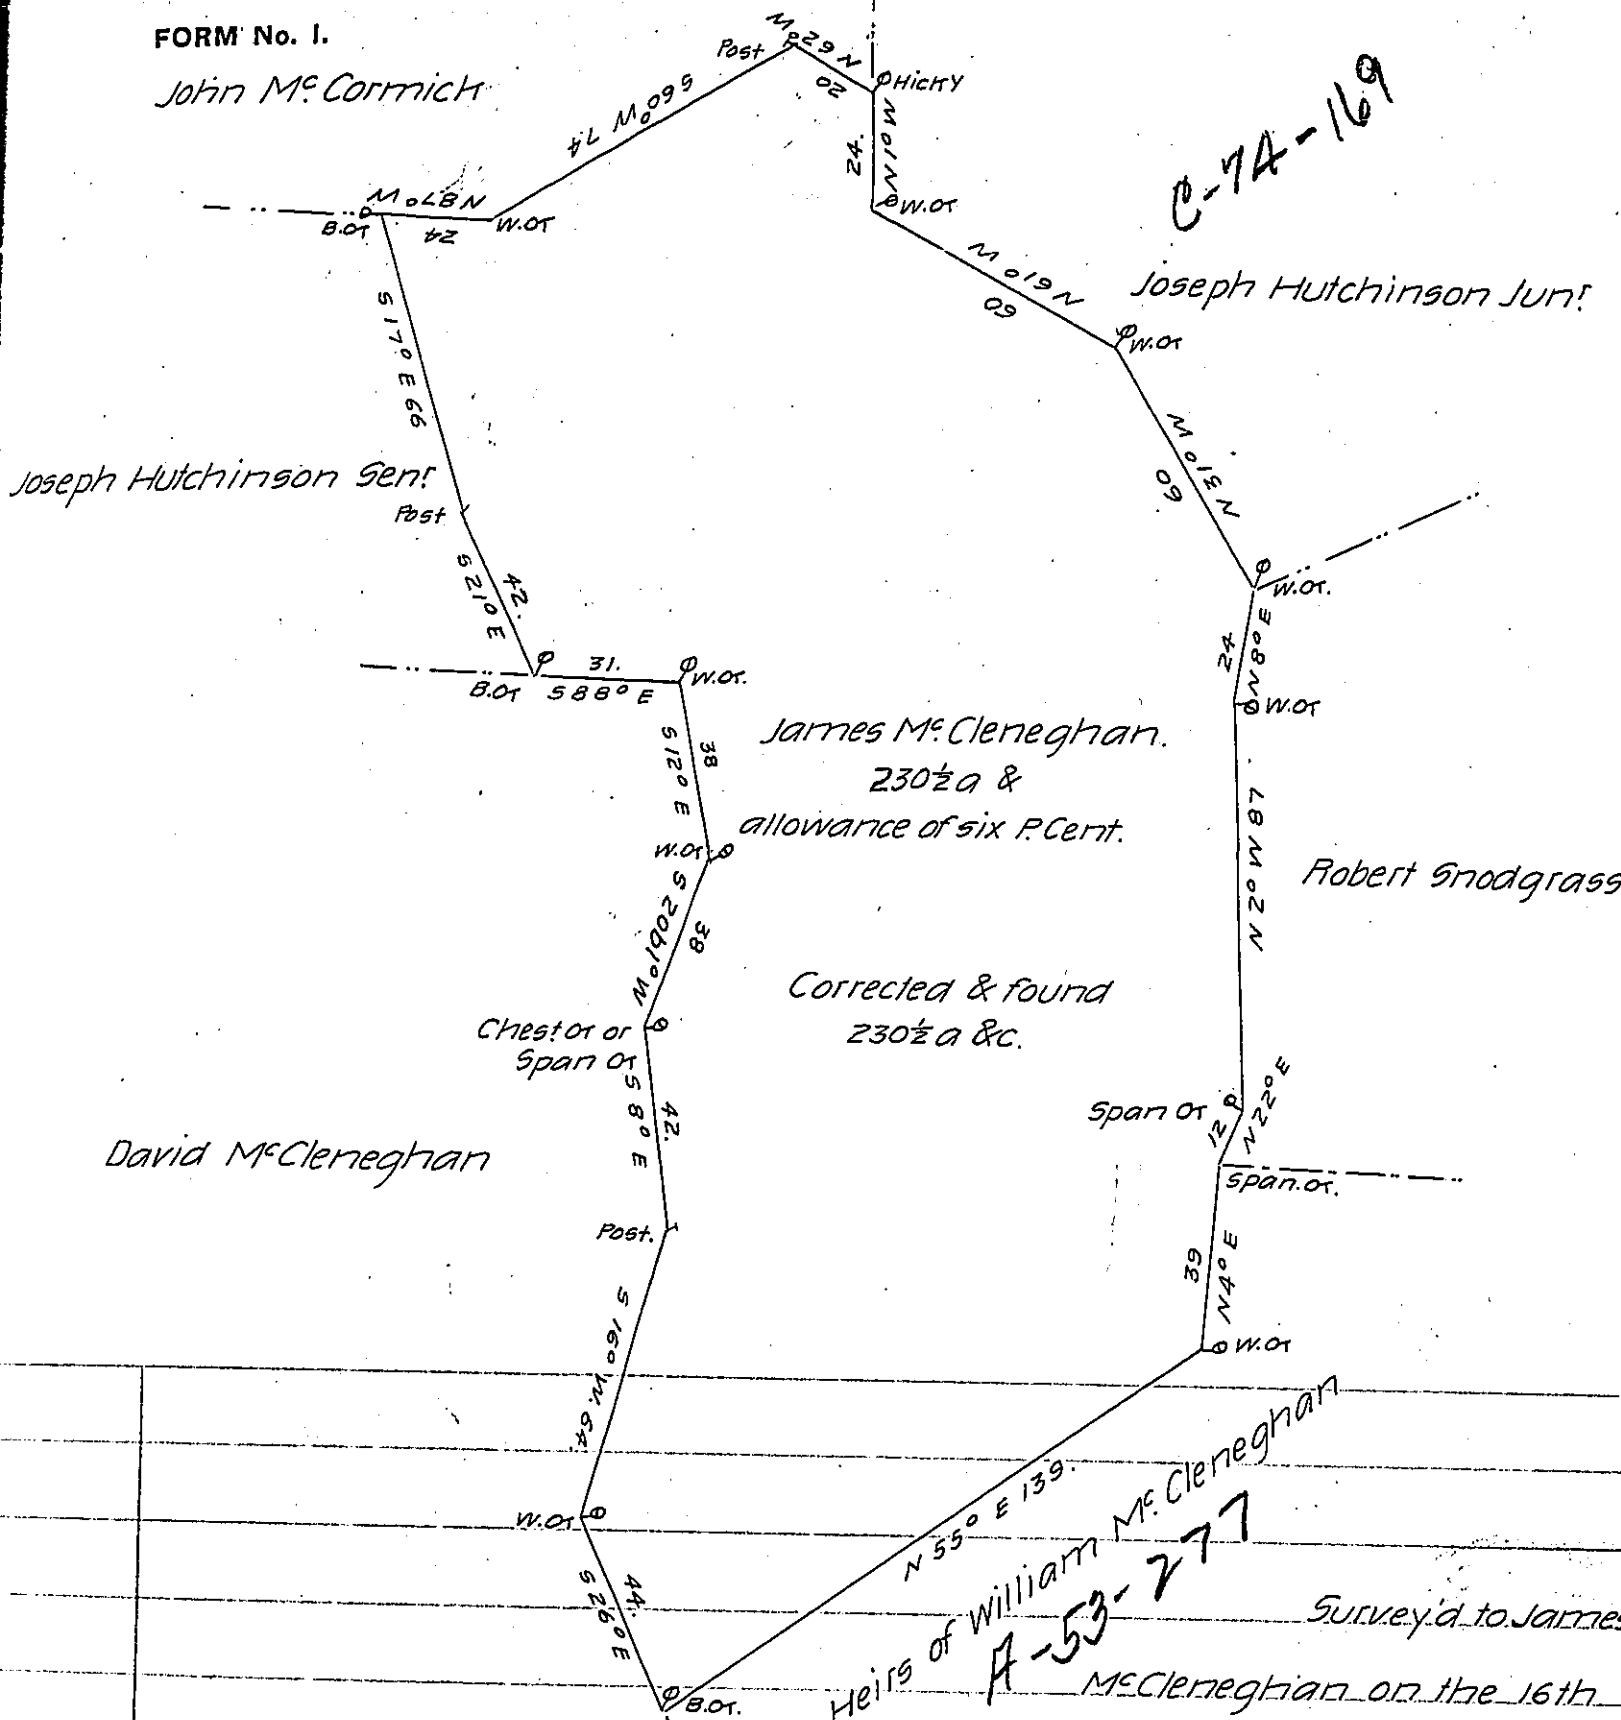

Survey'd to James
 McCleughan on the 16th
 day of November 1765 the above
 & a half
 discribed tract of Two Hundred Thirty ~~Two~~ acres, & the usuall allowance
 of Six P. Ct. situate in Hanover Township Lancaster County. By Warrant
 of the 29th day of October 1765.

P—Bartram Galbraith D.S.

To Jno Lukens Esq

Surv: Generall

IN TESTIMONY that the above is a copy of the original remaining on file in
 the Department of Internal Affairs of Pennsylvania, made
 conformably to an Act of Assembly approved the 16th day of
 February, 1833, I have hereunto set my Hand and caused
 the Seal of said Department to be affixed at Harrisburg,
 this twenty-seventh day of December 1905.

Loe R. Brown
 Secretary of Internal Affairs.